



DUPLEX BLOCK O
SECOND FLOOR PLAN

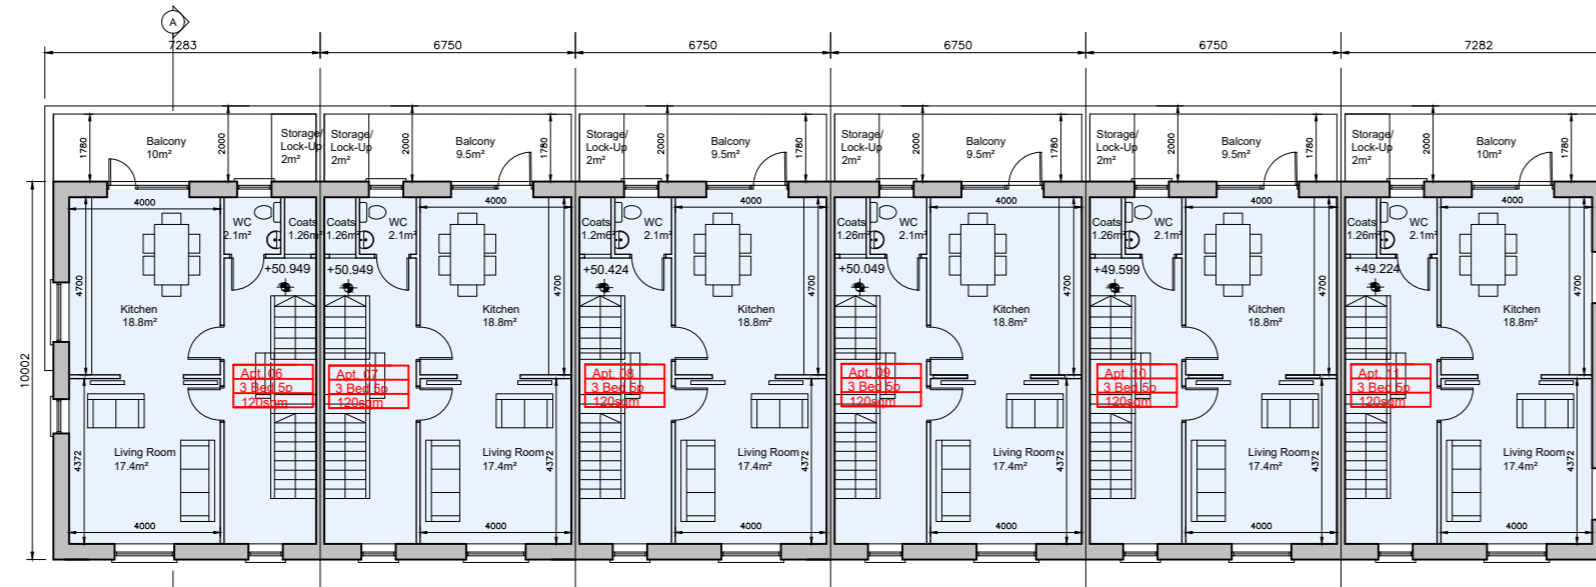

DUPLEX BLOCK O
FIRST FLOOR PLAN

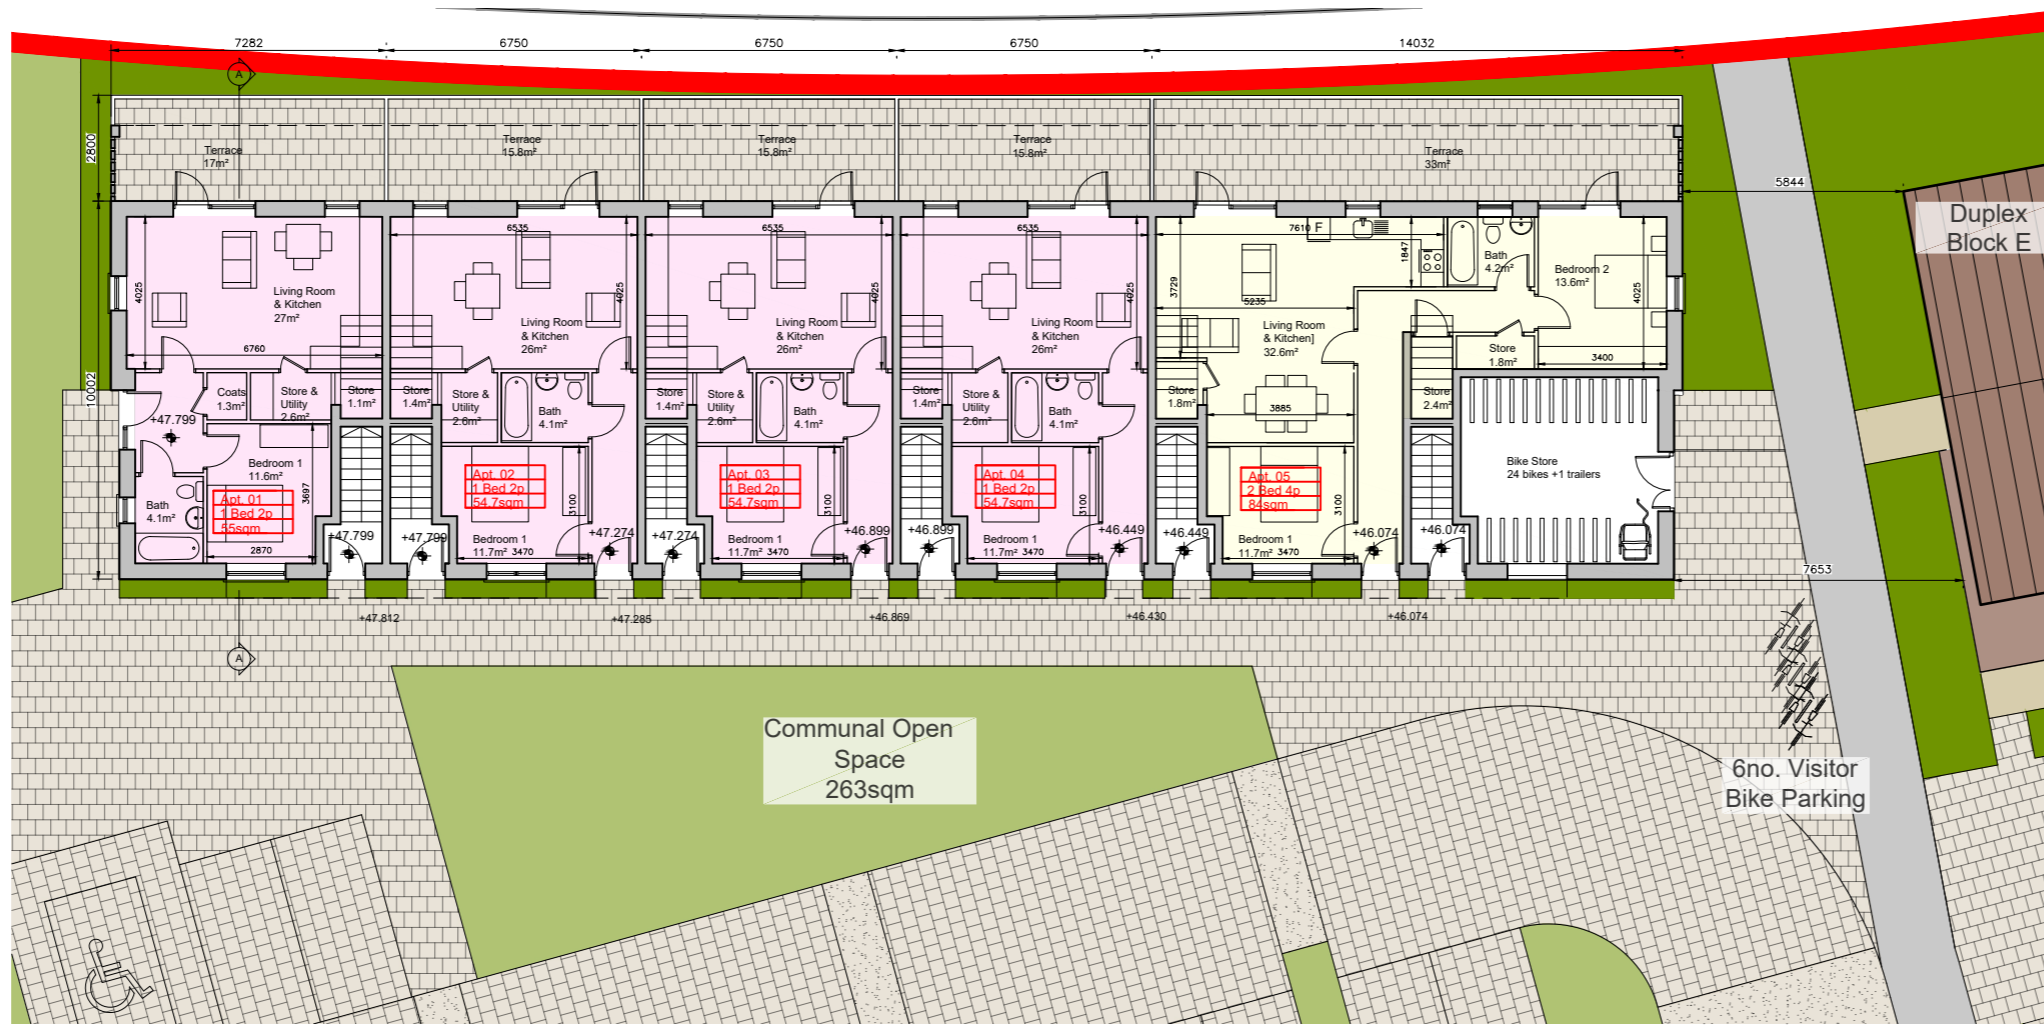

DUPLEX BLOCK O
GROUND FLOOR PLAN

Unit Type				
	3 Bed Duplex - 5 Person			
	2 Bed Apartment - 4 Person			
	1 Bed Apartment - 2 Person			
Block	1 Beds	2 Beds	3 Beds	Total Units
O	4	1	6	11

- © This drawing is copyright.
- 1 Do not scale this drawing.
- 2 Errors and omissions to be immediately notified to Architect.
- 3 All dimensions to be checked on site.
- 4 To be read with relevant Engineers drawings.

Note on Internal Floor Plans
All noted room areas are gross.
The proposed areas and aggregate areas comply with Sustainable Urban Housing: Design Standards for New Apartments Guidelines for Planning Authorities. (December 2020)

Where bedroom areas are noted they are exclusive of any built-in storage space.

Storage is generally provided off the hallway or kitchen, and is not provided within a bedroom. Furniture, fittings and fixtures shown on the plans are indicative.

External Finishes:
Roof:
Slate or clay/concrete tiles with solar thermal or photovoltaic panels subject to orientation and detailed design

Walls:
Selected facing brick with render where indicated on drawings with precast / stone capping or pressed metal capping to parapets

Cladding to Upper Level:
Dark metal / Dark fibre cement boarding where indicated on drawings.

Louvers:
Proprietary metal louvred doors with colour to match windows/doors where indicated on drawings.

Windows:
Aluminium framed window system

Gutters/downpipes:
uPVC or aluminium

Balconies:
Projecting: Toughened glazing & stainless steel handrails on precast concrete or metal frame galvanized steel base and guarding/ railing.

Entrance Canopy:
Pressed or standing seam metal on Timber framing

revisions	date	ins
description		
Duplex Block O		
Floor Plans		

job	scale
Development at Mooretown - Swords Phase 3	1:200 A2 Gate APL '22 Drawn MN checked PG

client
Gerard Gannon Properties

issue
Planning SHD Stage 3

CONROY CROWE KELLY ARCHITECTS
65 MERRION SQUARE DUBLIN 2
PHONE 6613990.1 FAX 6765715
e-mail info@ck.ie