




Bike Store Plan

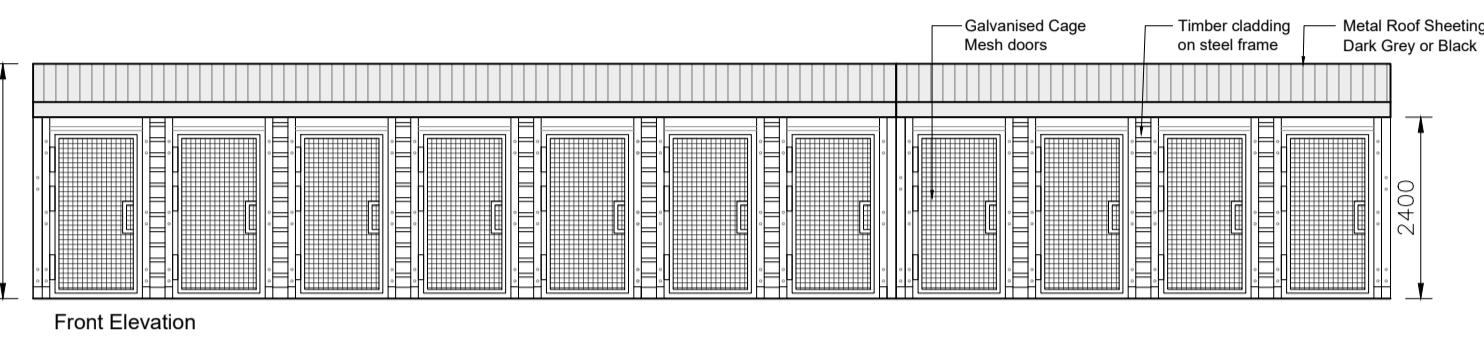


Front Elevation

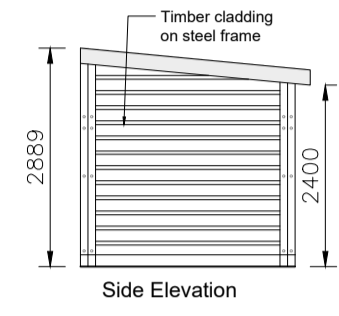

Side Elevation

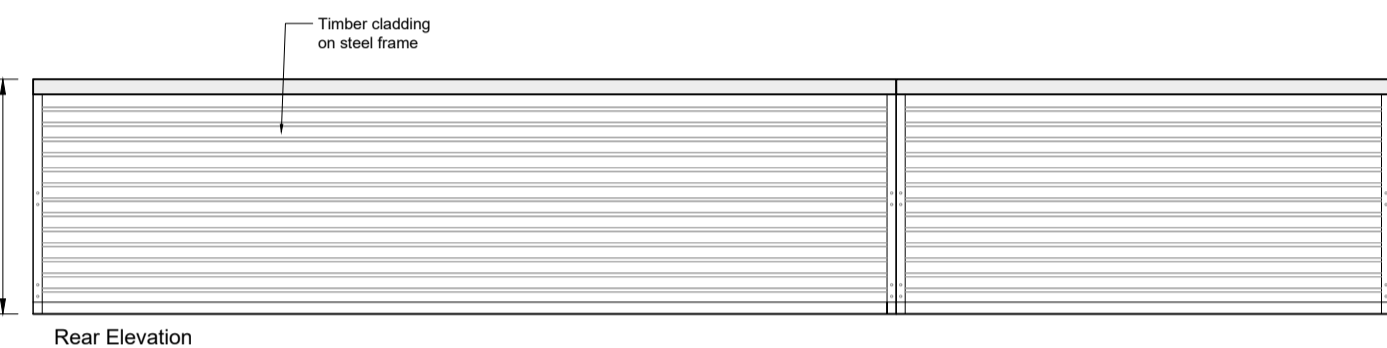


Rear Elevation

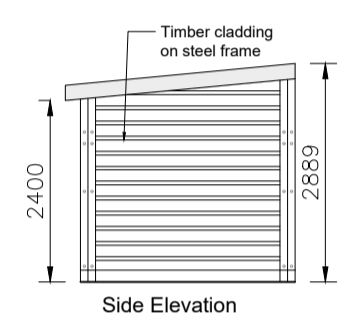


Side Elevation

**EXTERNAL BIKE STORE TYPE 1**


LOCATION:  
1no. Urban Block 3

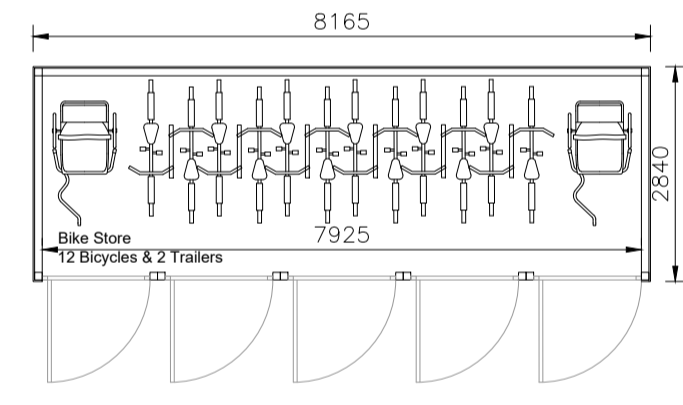


Bike Store Plan

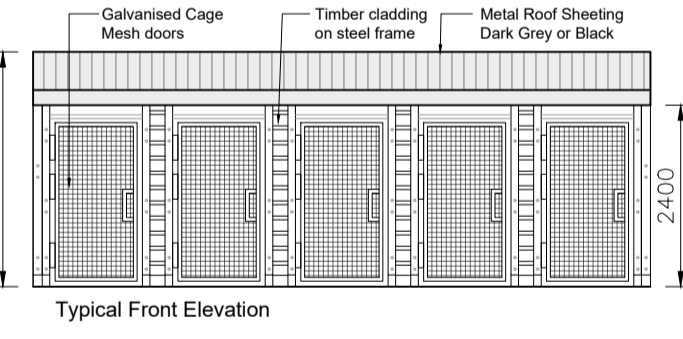


Typical Front Elevation

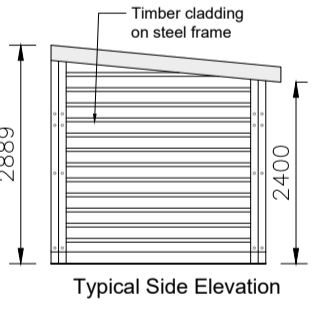

Typical Side Elevation

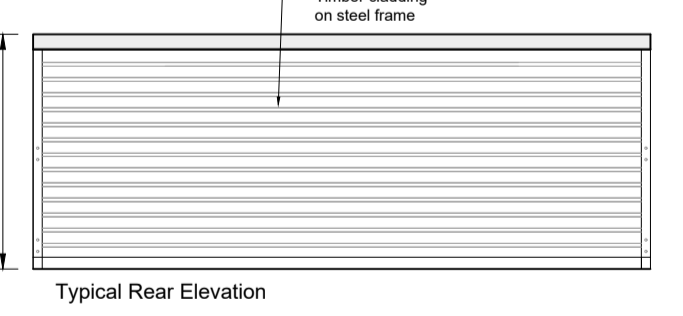


Typical Rear Elevation

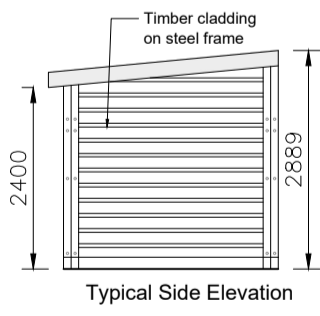


Typical Side Elevation

**EXTERNAL BIKE STORE TYPE 3**


LOCATION:  
2no. Urban Block 4  
1no. Urban Block 7  
1no. Urban Block 8  
1no. Urban Block 11  
1no. Urban Block 13  
2no. Urban Block 18

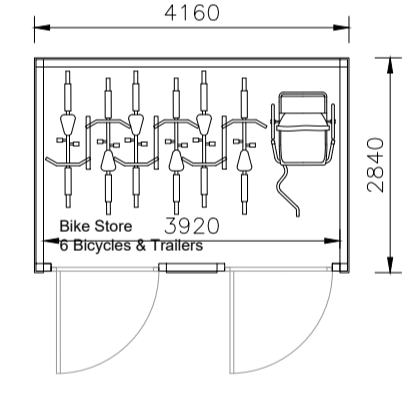


Bike Store Plan

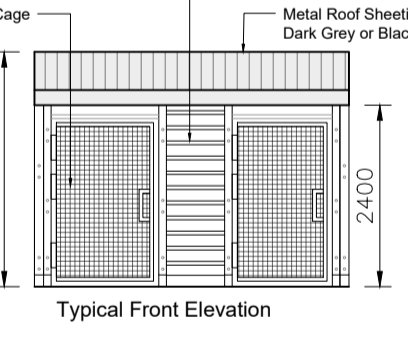


Typical Front Elevation

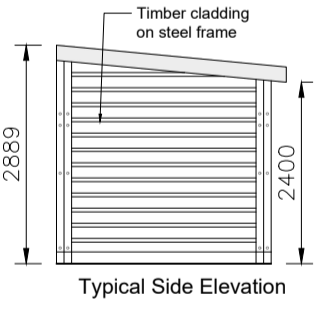

Typical Side Elevation

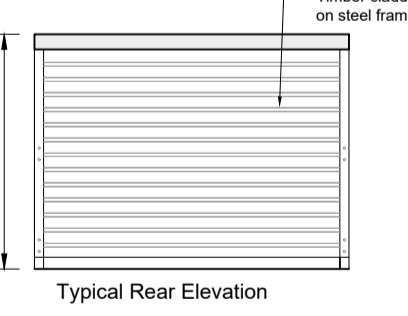


Typical Rear Elevation

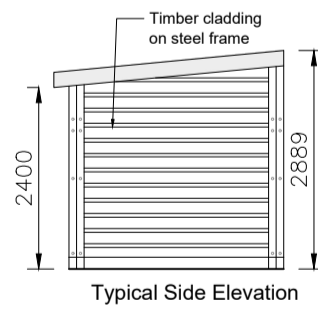


Typical Side Elevation

**EXTERNAL BIKE STORE TYPE 4**


LOCATION:  
2no. Urban Block 6

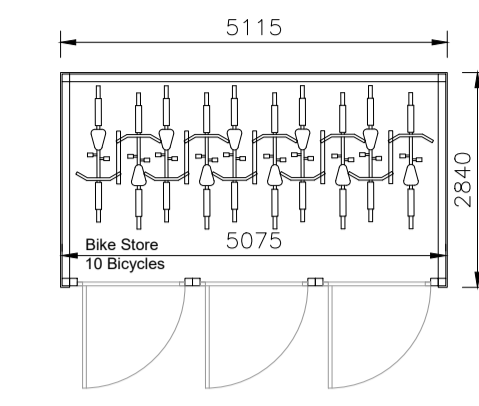


Bike Store Plan

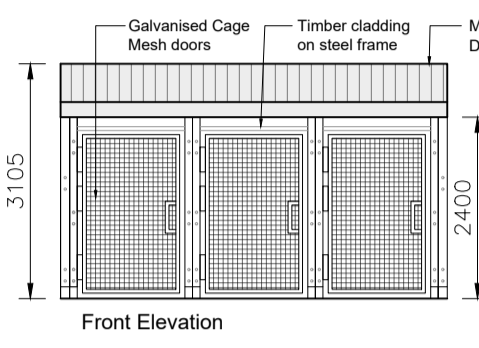


Front Elevation

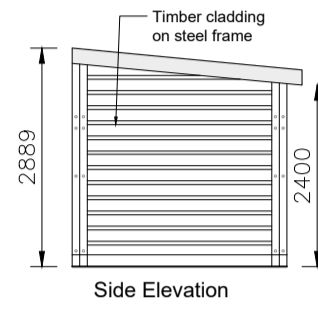

Side Elevation

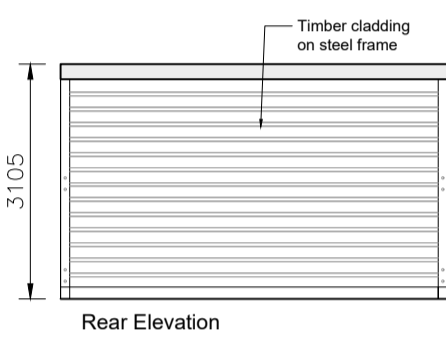


Rear Elevation

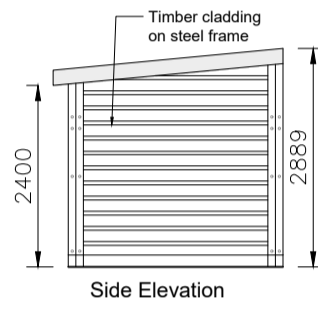


Side Elevation

**EXTERNAL BIKE STORE TYPE 2**


LOCATION:  
1no. Urban Block 3

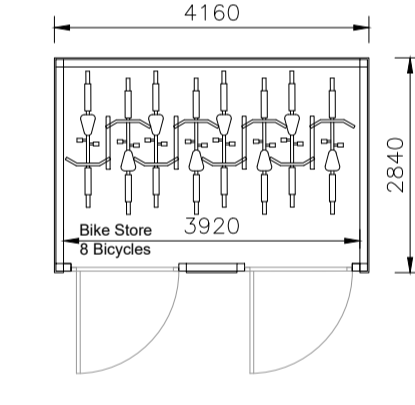


Bike Store Plan

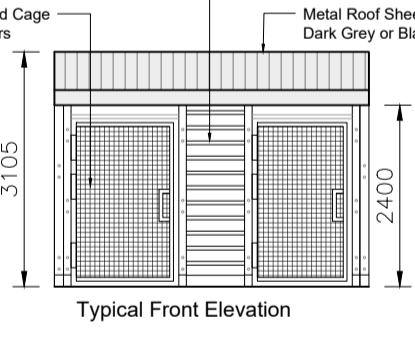


Typical Front Elevation

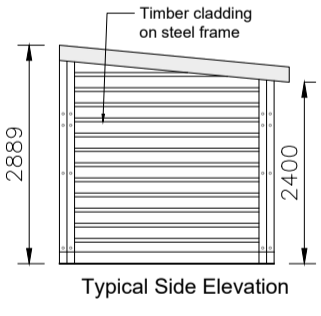

Typical Side Elevation

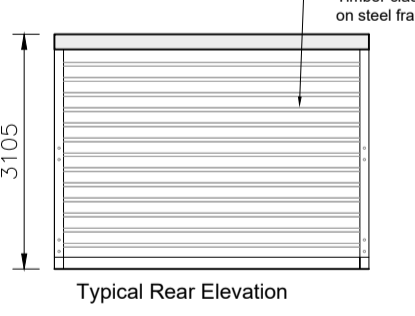

Typical Rear Elevation

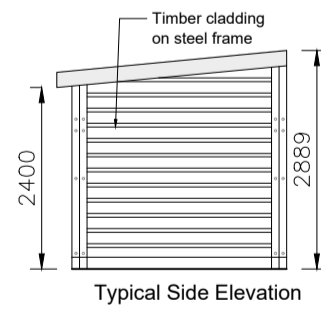

Typical Side Elevation

**EXTERNAL BIKE STORE TYPE 5**


LOCATION:  
1no. Urban Block 11




TYPICAL IMAGE of similar SHOWING MATERIALITY




TYPICAL IMAGE of similar SHOWING MATERIALITY

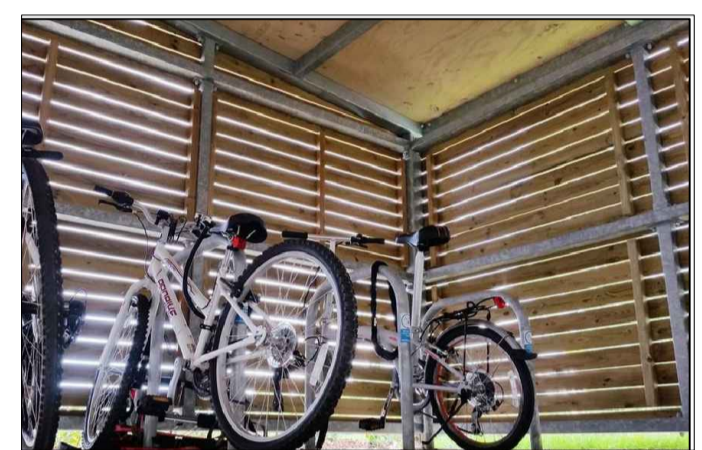

TYPICAL IMAGE of similar SHOWING MATERIALITY

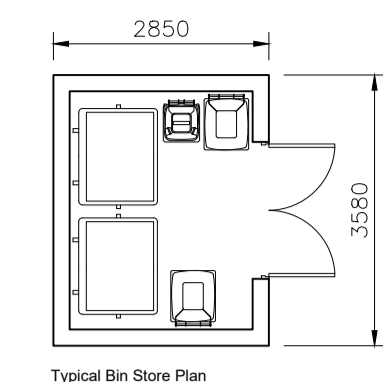


Typical Bin Store Plan

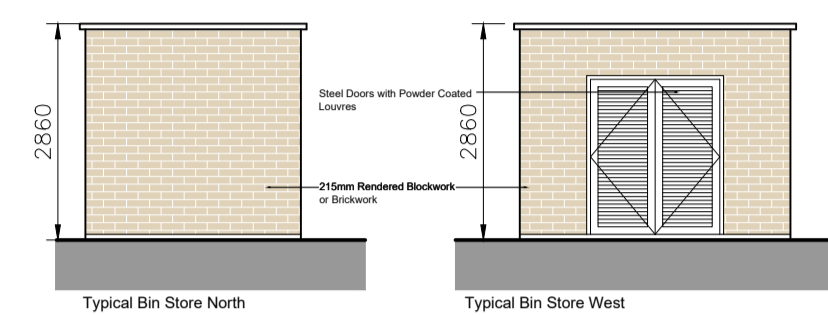

Typical Bin Store North Elevation



Typical Bin Store West Elevation

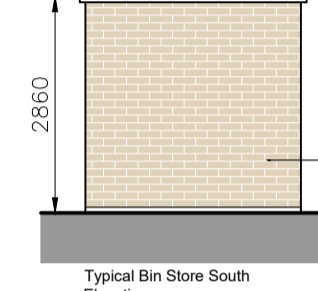


Typical Bin Store South Elevation




Typical Bin Store East Elevation

**EXTERNAL BIN STORE TYPE 1**


LOCATION:  
1no. Urban Block 13 (Serving Duplex Block S)  
2no. Urban Block 18 (Serving Duplex Block T & U)

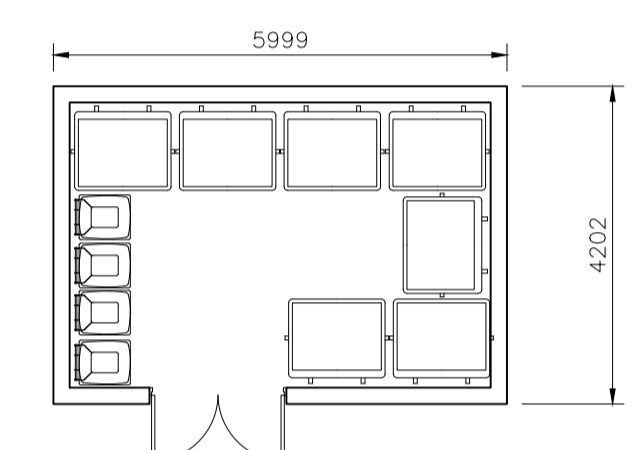


Bin Store Floor Plan

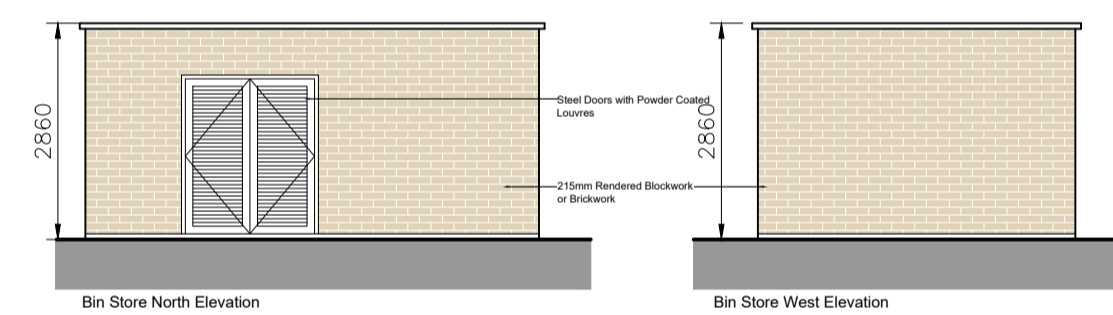


Bin Store North Elevation

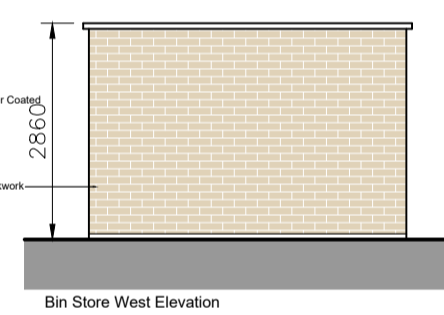

Bin Store West Elevation

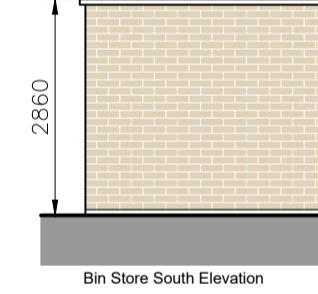


Bin Store South Elevation

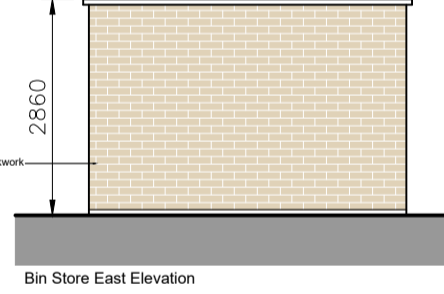


Bin Store East Elevation

**EXTERNAL BIN STORE TYPE 2**


LOCATION:  
2no. Urban Block 4 (Serving Duplex Block A, B, C, D & E)  
2no. Urban Block 6 (Serving Duplex Block F, G, H, I & J)  
2no. Urban Block 7 (Serving Duplex Block K, L & M)  
1no. Urban Block 11 (Serving Duplex Block P, Q & R)

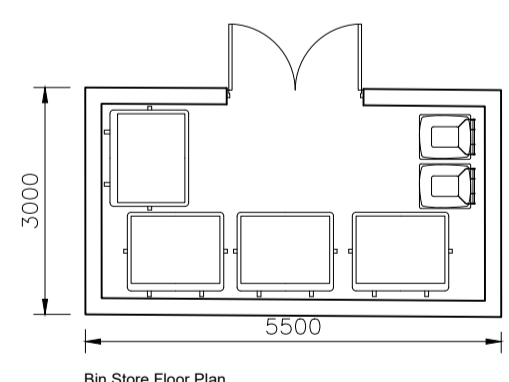


Bin Store Floor Plan

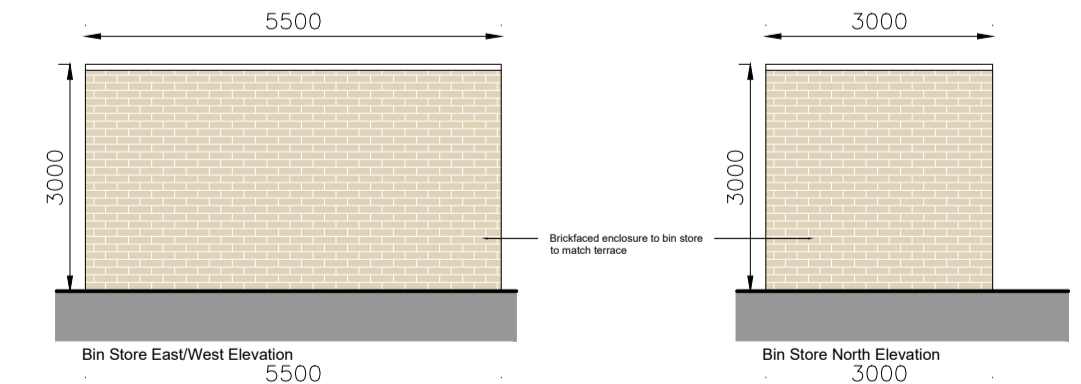


Bin Store East/West Elevation

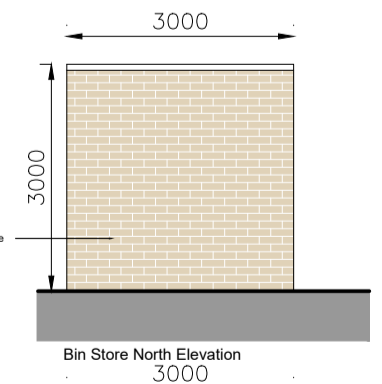

Bin Store North Elevation

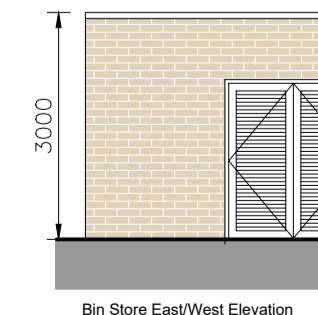

Bin Store East/West Elevation

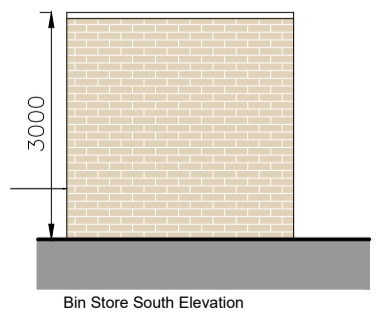

Bin Store South Elevation

**EXTERNAL BIN STORE TYPE 3**

LOCATION:  
1no. Urban Block 8 (Serving Duplex Block N & O)

- © This drawing is copyright.
- 1 Do not scale this drawing.
- 2 Errors and omissions to be immediately notified to Architect.
- 3 All dimensions to be checked on site.
- 4 To be read with relevant Engineers drawings.

**External Finishes:**

- Walls: Timber Cladding on steel frame
- Roof: Metal roof Sheeting
- Doors: Selected Galvanised cage mesh door.

revisions	date	inls
description		drawing no.
Typical Bins and Bike Stores Plan & Elevations		1830-SHD-B-100
job		scale
Development at Mooretown - Swords Phase 3		1:100 A1
client		date
Gerrad Gannon Properties		APL '22
issue		drawn
Planning SHD Stage 3		MN
checked		PG
CONROY CROWE KELLY ARCHITECTS		65 MERRION SQUARE DUBLIN 2
PHONE 6613990/1 FAX 6765715		e-mail info@cck.ie