



Precast Concrete Post with Timber Hit and Miss Panel + Precast Concrete Base Panel

Detail 01 Scale @ 1:25
See Dwgs BP-01/02/03/04-PP for locations of fencing

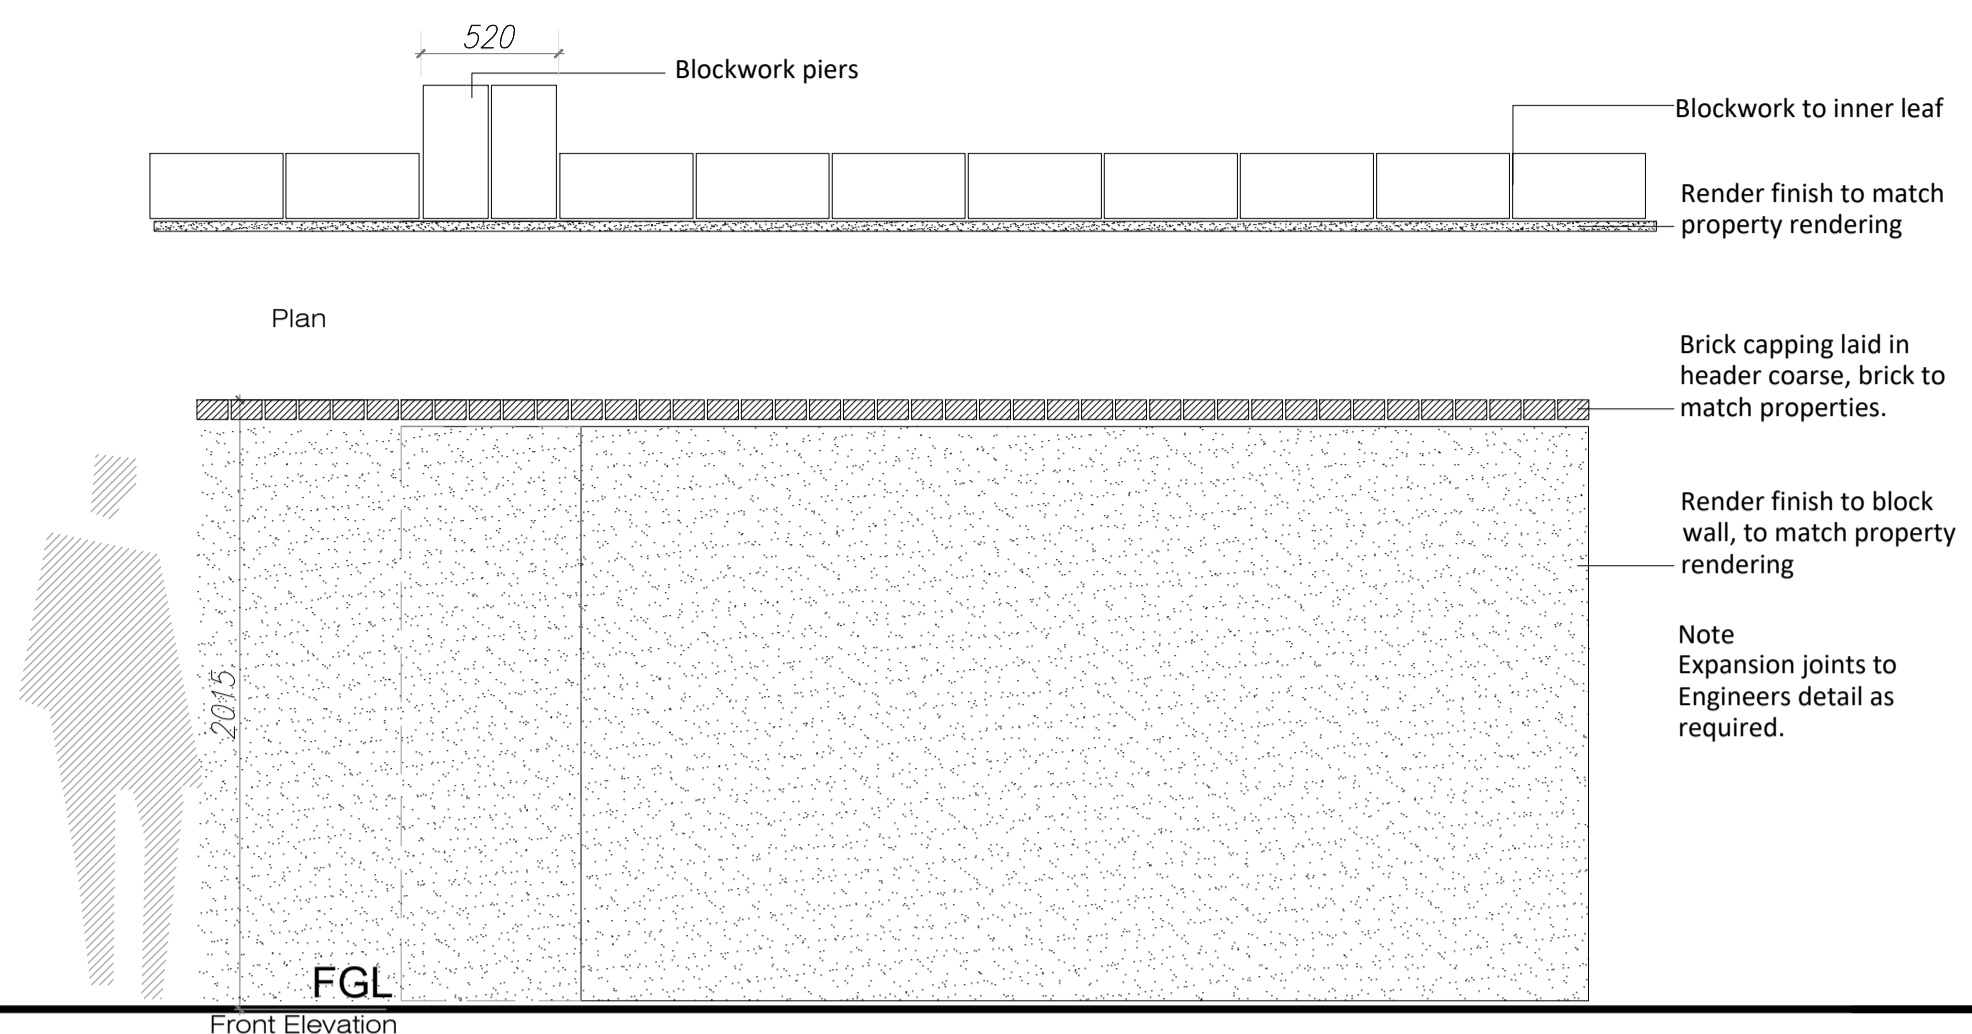


2.0mtr High Block wall, capped with a render finish

Detail 02 Scale @ 1:25
See Dwgs BP-01/02/03/04-PP for locations

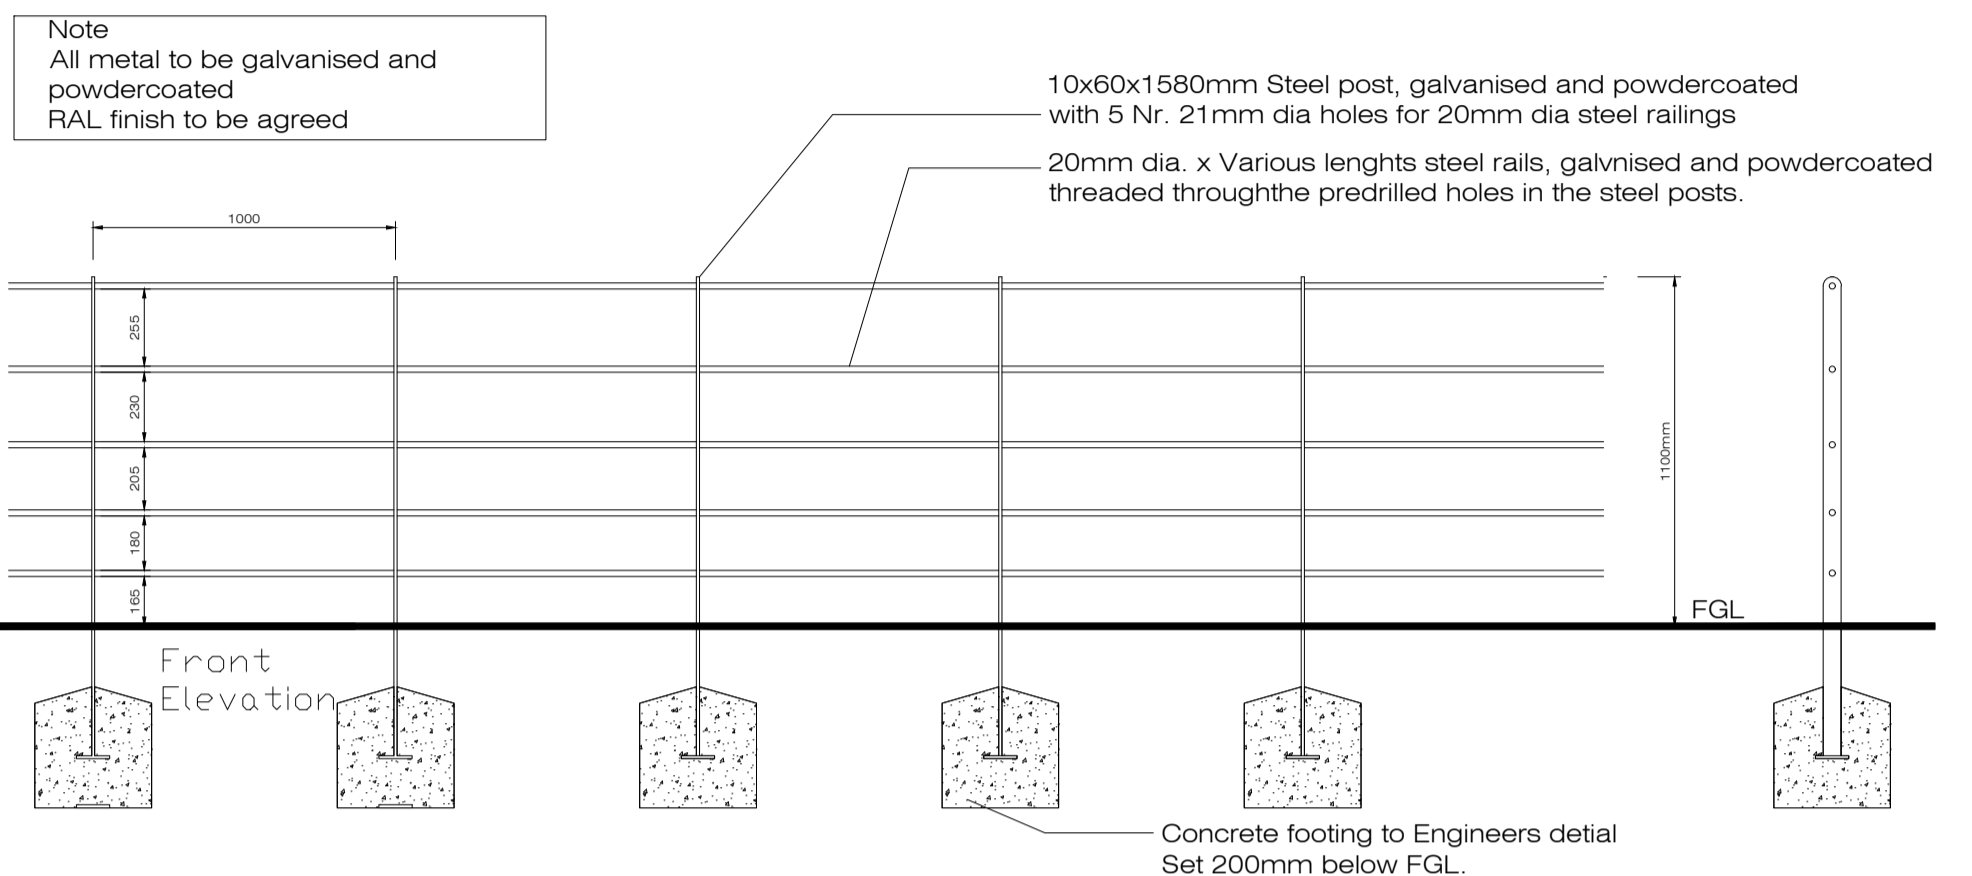


Estate railing

Detail 03 Scale @ 1:25
See Dwgs BP-01/02/03/04-PP for locations of fencing

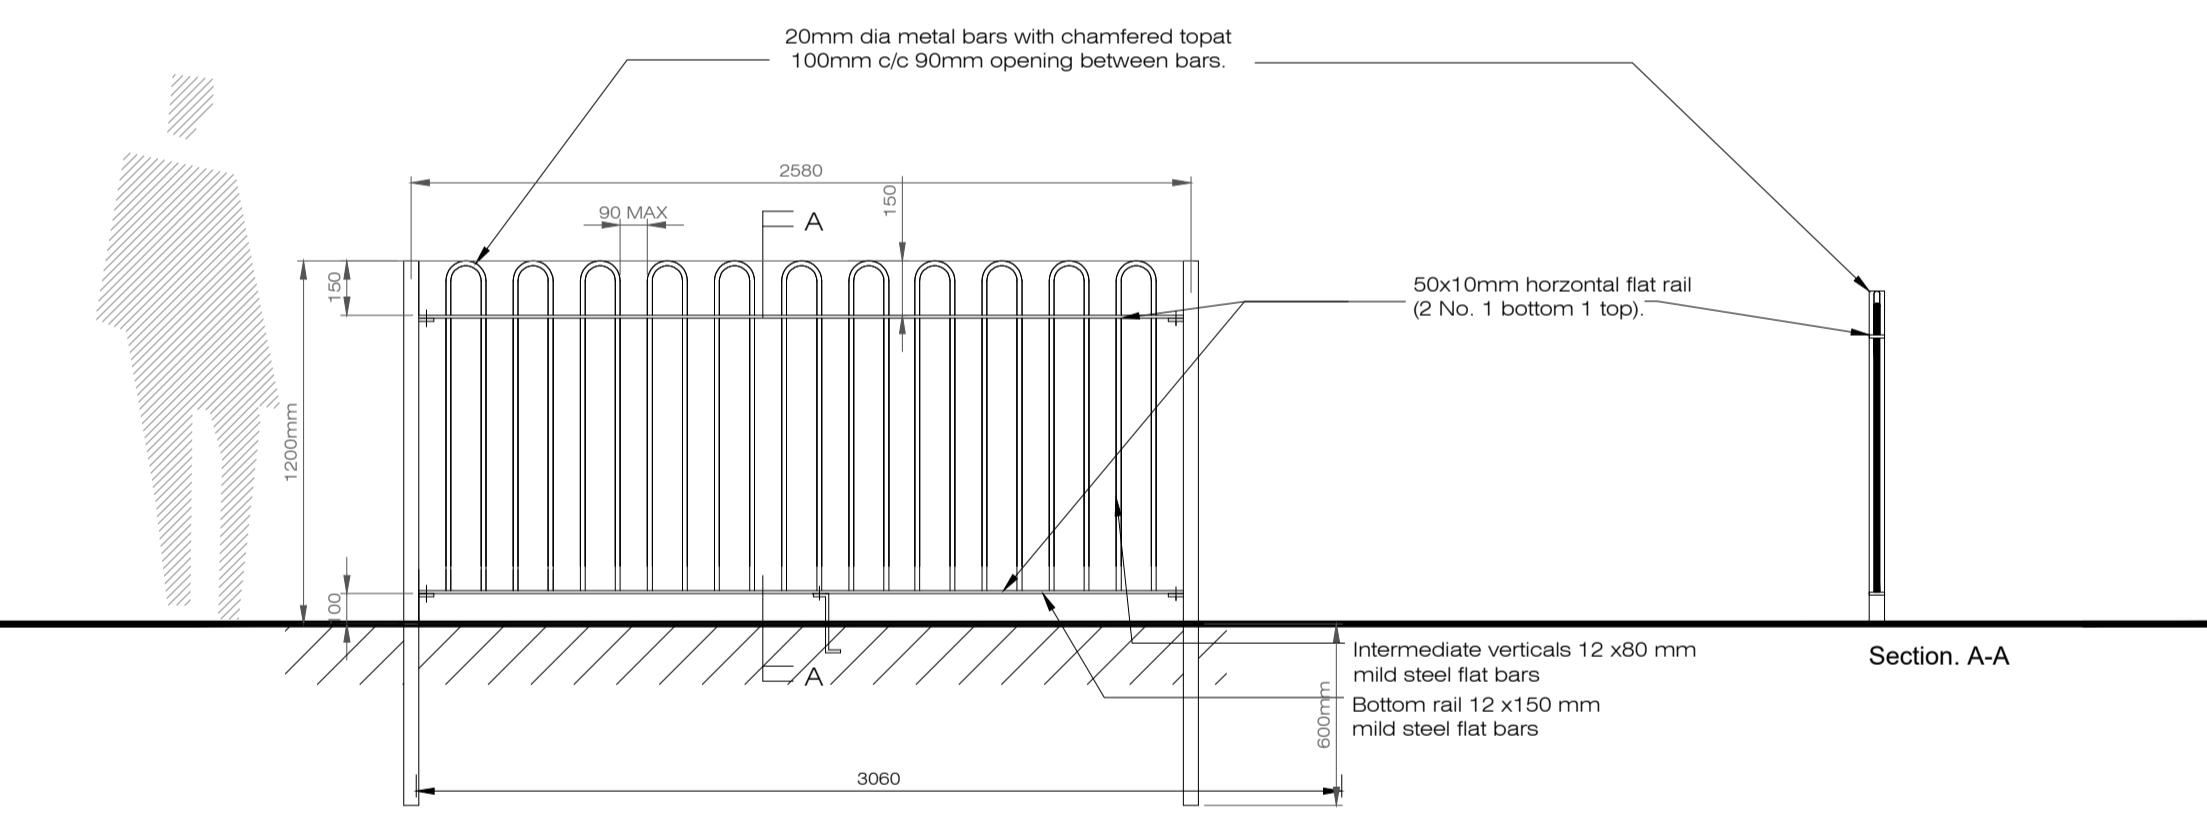


1.2M High Bow Top Railing

Detail 04 Scale @ 1:25
See Dwgs BP-01/02/03/04-PP for locations of fencing

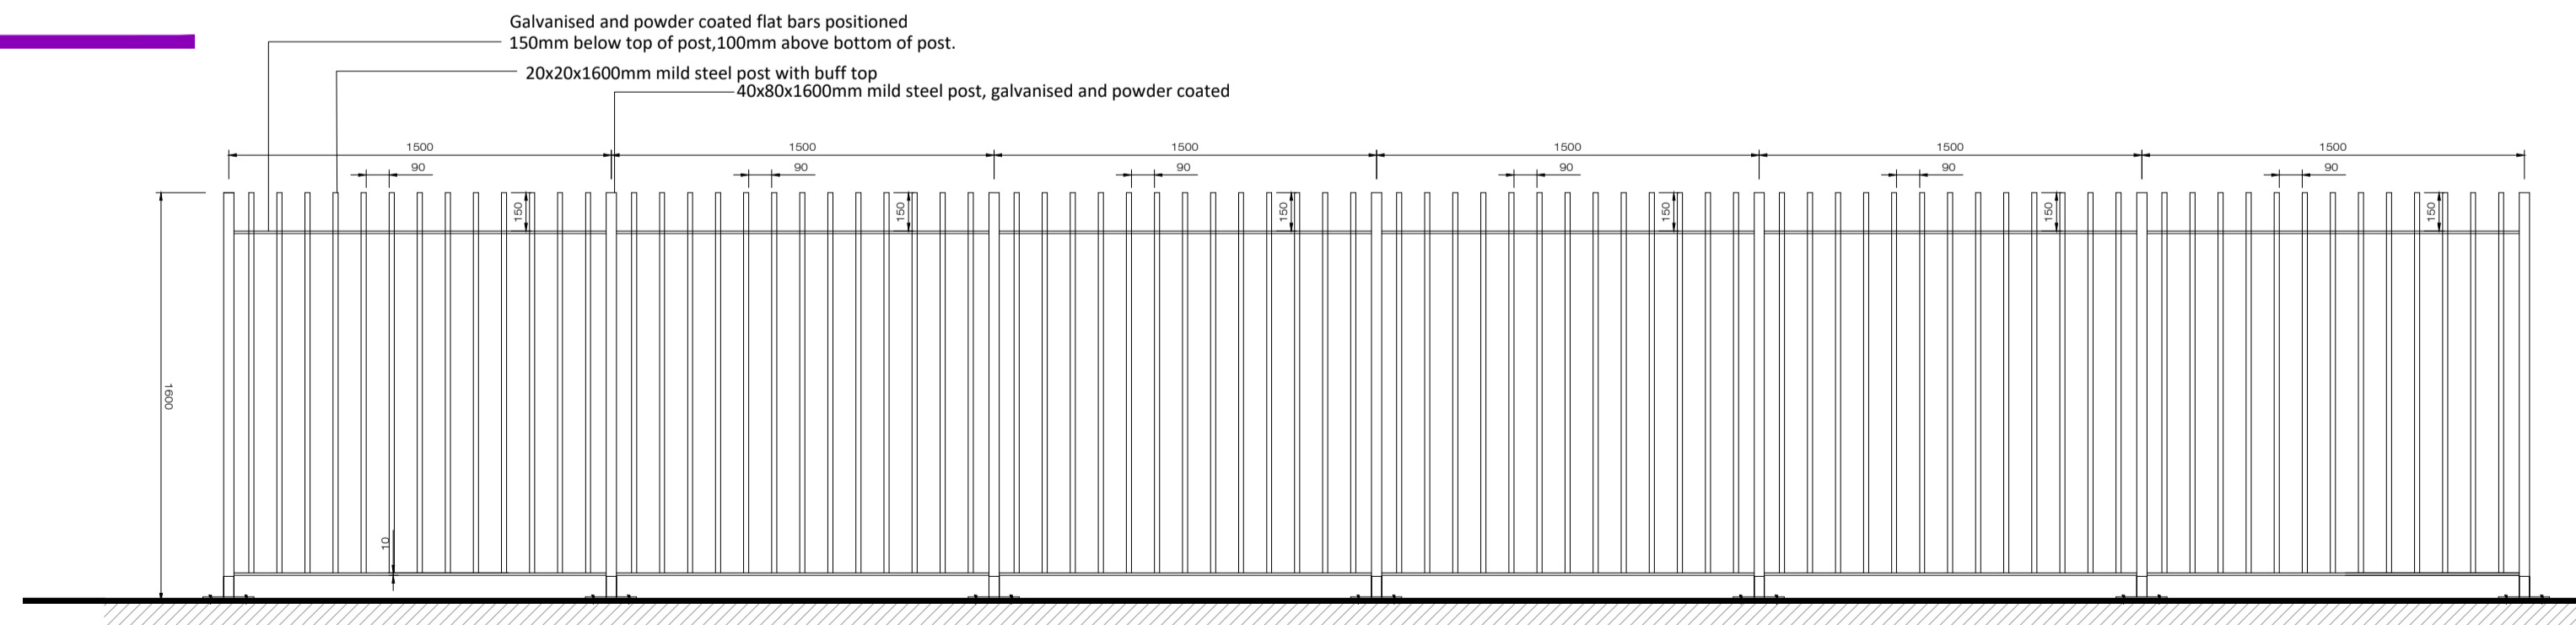

Buff Top Post & Railing

Detail 05 Scale @ 1:20
See Dwgs BP-01/02/03/04-PP for locations of fencing

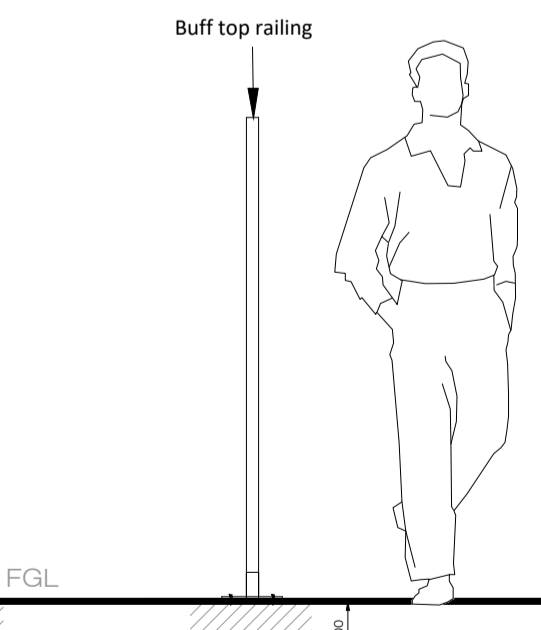

Typical Section Through 1600mm High Buff Top Railing


Scale @ 1:20
See Dwgs BP-01-PP for locations of fencing



1800x850mm Wooden side door fixed to concrete 'H' post.

Detail 06
See Dwgs BP-01/02/03/04-PP for locations of side gates.

Rev.	Date	Note
00	0000-00-00	00

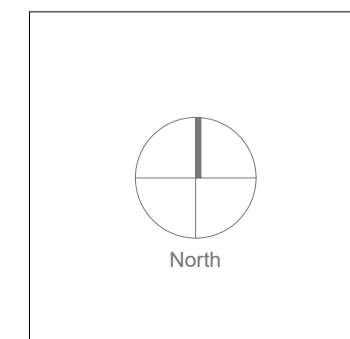

General Notes

Doyle & O'Troigh Landscape Architecture

Project Name: Mooretown Phase 3 (SHD) Drawing Name: Boundary Details

Status: Planning	Drawing No: BD-01-PP
Project No: 21-003	Revision No: 00
Scale: 1:10 & 1:25	Drawn By: A.D.
Date: 04/04/2022	Checked By: D'OT

Linda Doyle Director +353 (0)87 267 4196 linda@doyle-otroigh.com
 Dathi O'Troigh Director +353 (0)86 300 3499 dath@doyle-otroigh.com
 Office Address Pembroke House 28-29 Upper Pembroke St Dublin 2
 Contact mail@doyle-otroigh.com +353 (0)1 608 7782