




- NOTES:
- DO NOT SCALE. USE FIGURED DIMENSIONS ONLY.
 - THIS DRAWING IS TO BE READ IN CONJUNCTION WITH ALL OTHER RELEVANT ARCHITECTURAL AND ENGINEERING DRAWINGS.

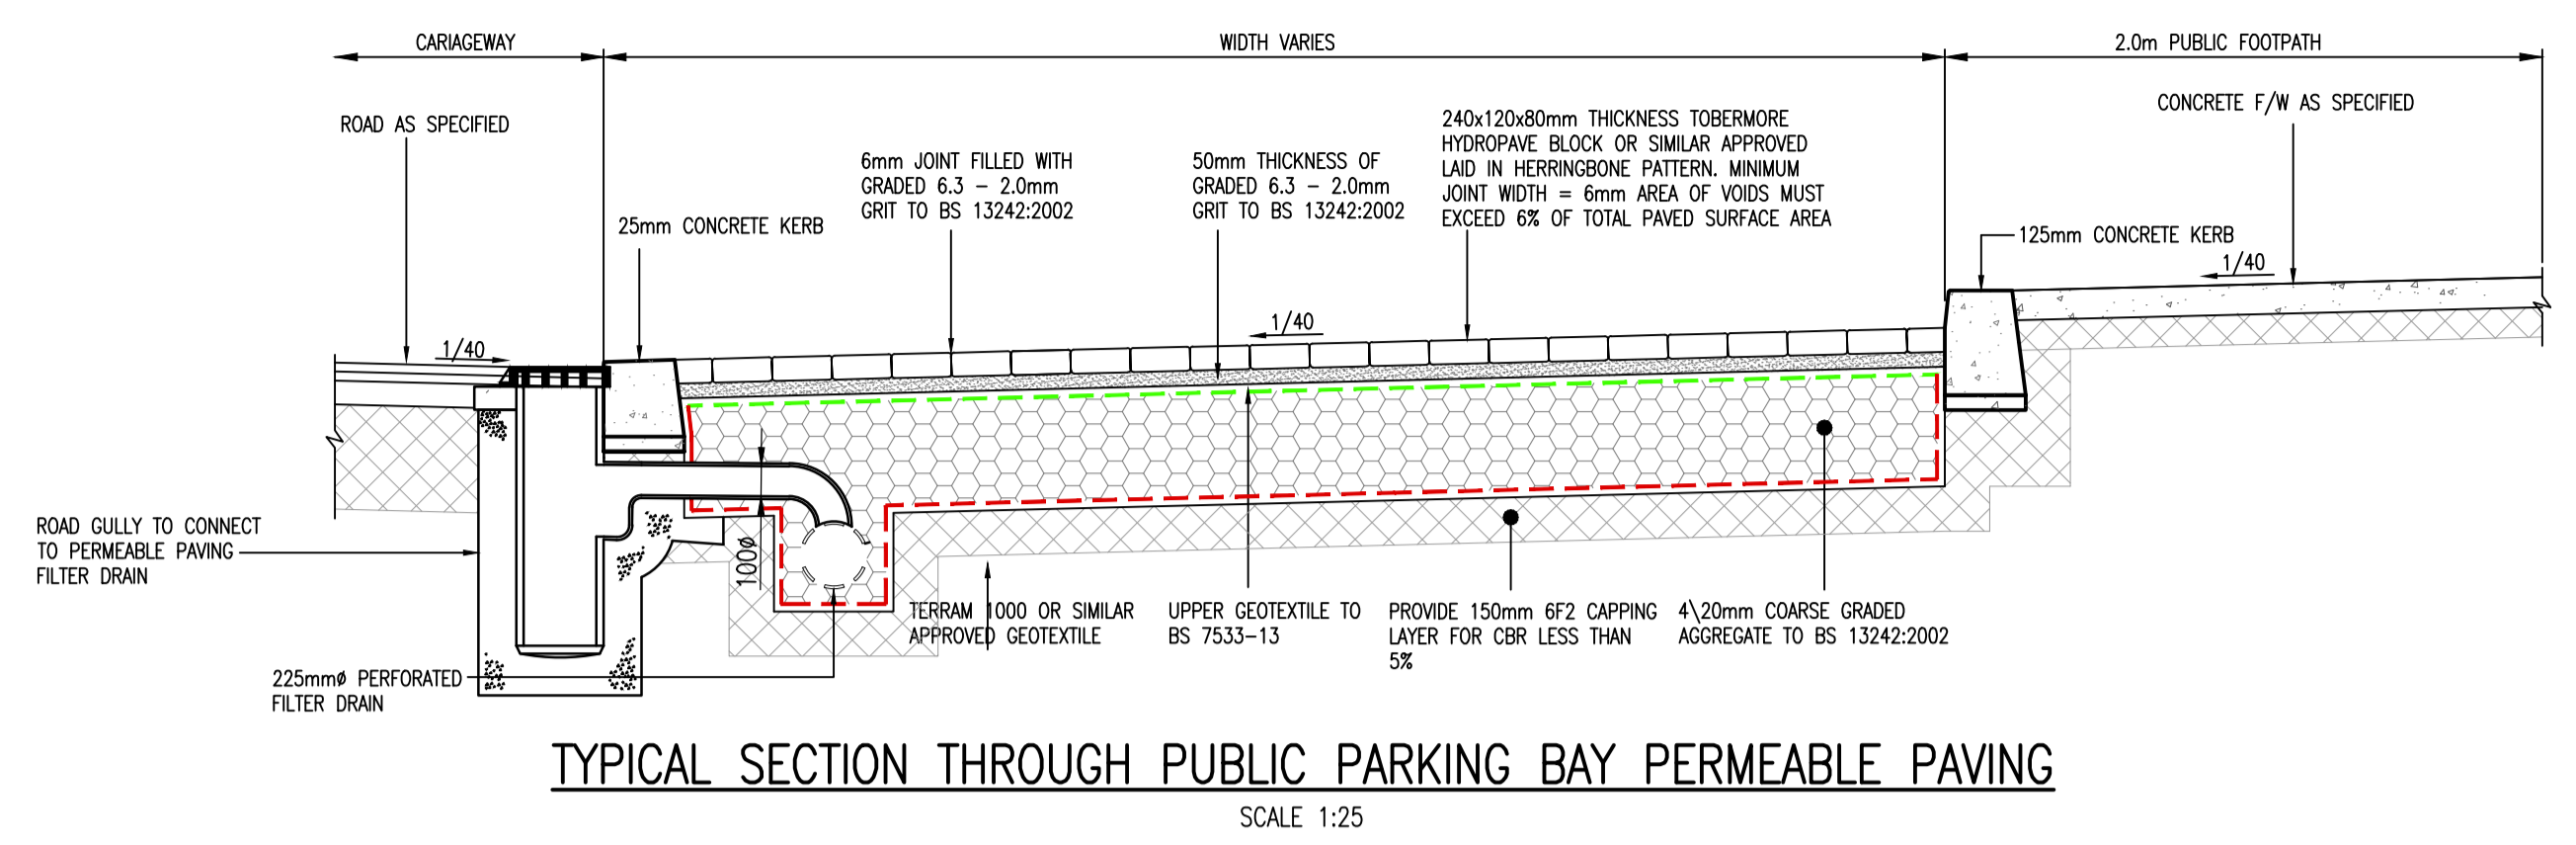


TYPICAL SECTION THROUGH PUBLIC PARKING BAY PERMEABLE PAVING
SCALE 1:25

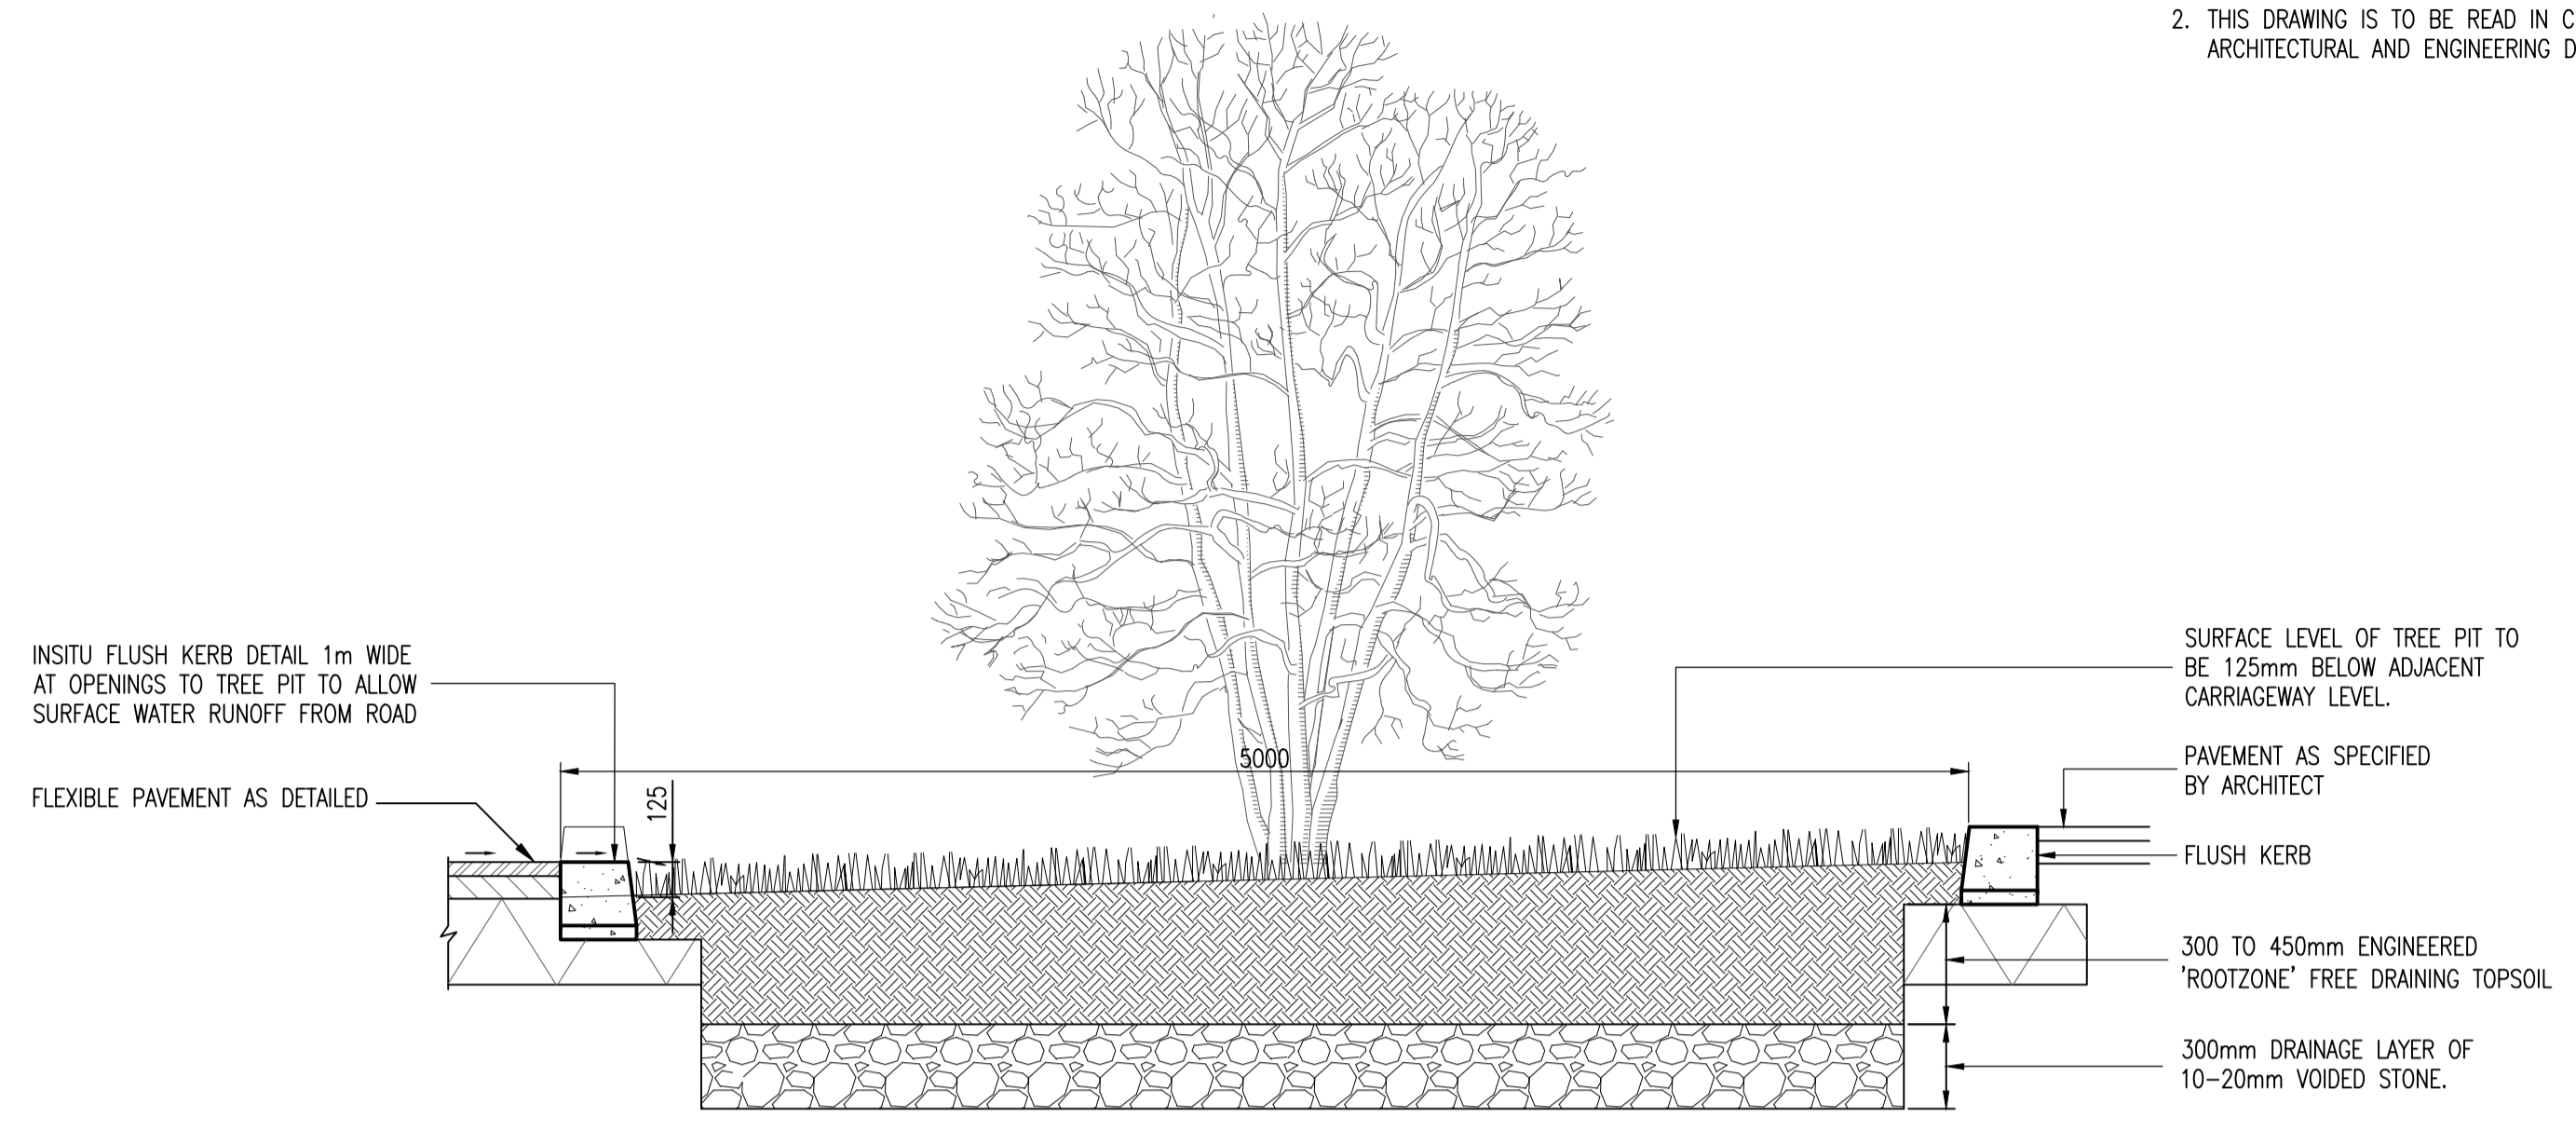


TYPICAL SECTION THROUGH BIO-RETENTION TREE PIT OR PLANTED AREAS
SCALE 1:25

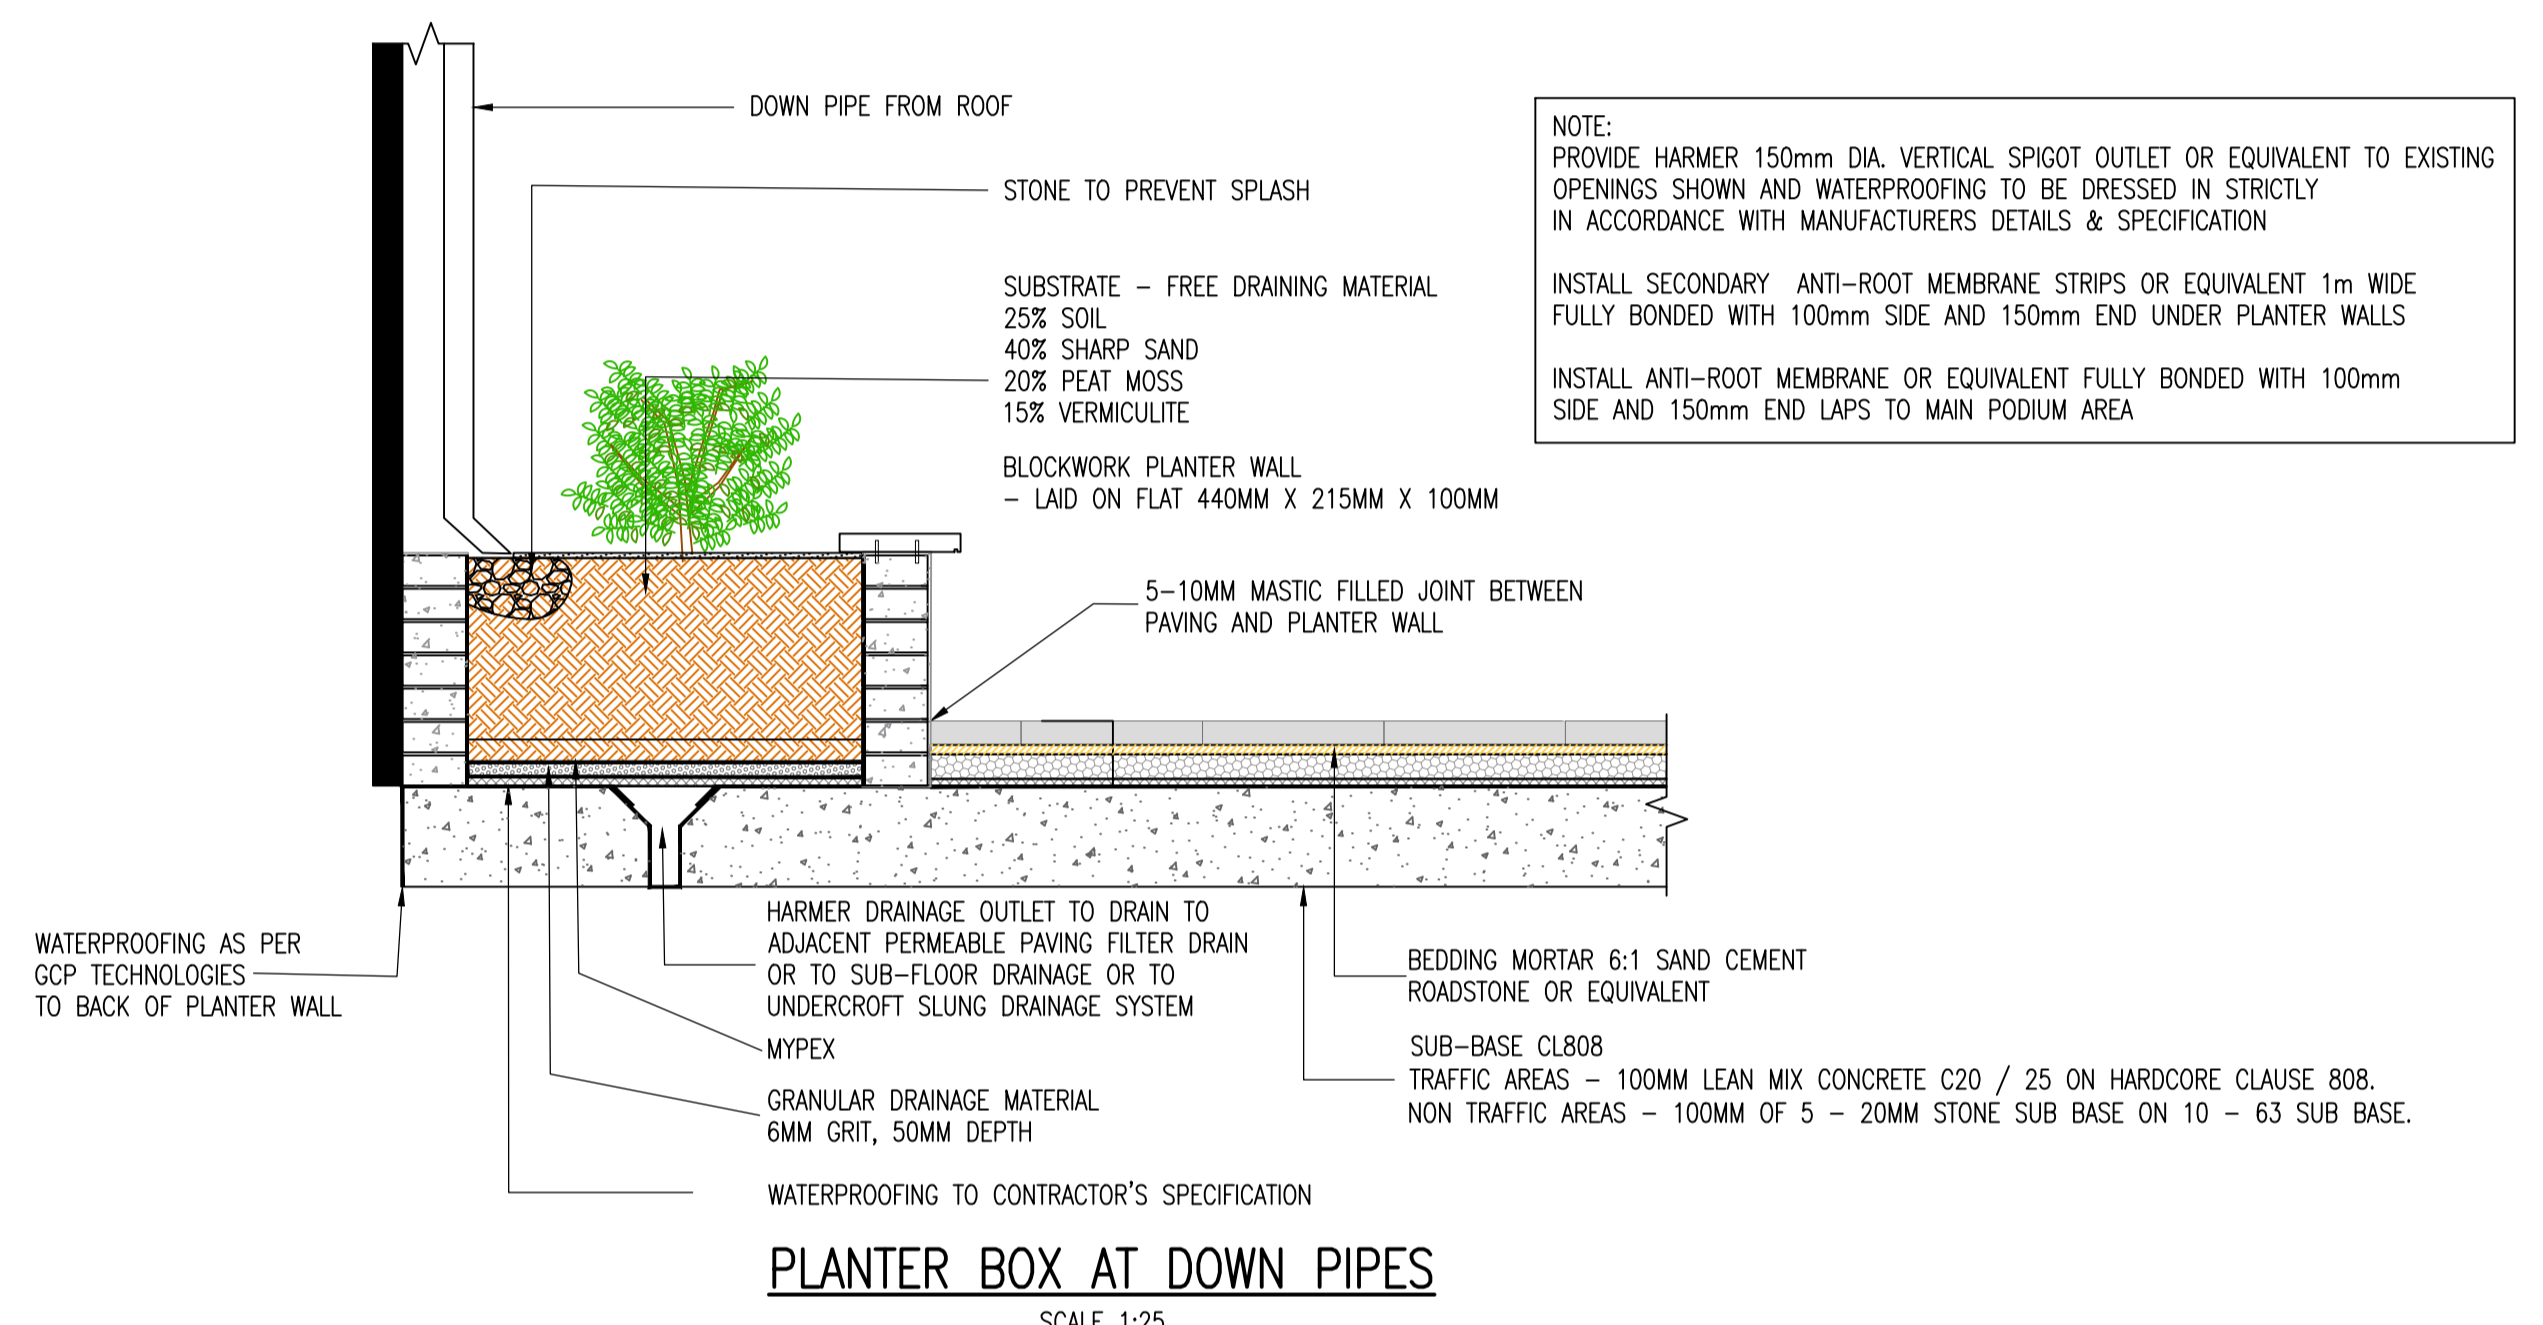



PLANTER BOX AT DOWN PIPES
SCALE 1:25

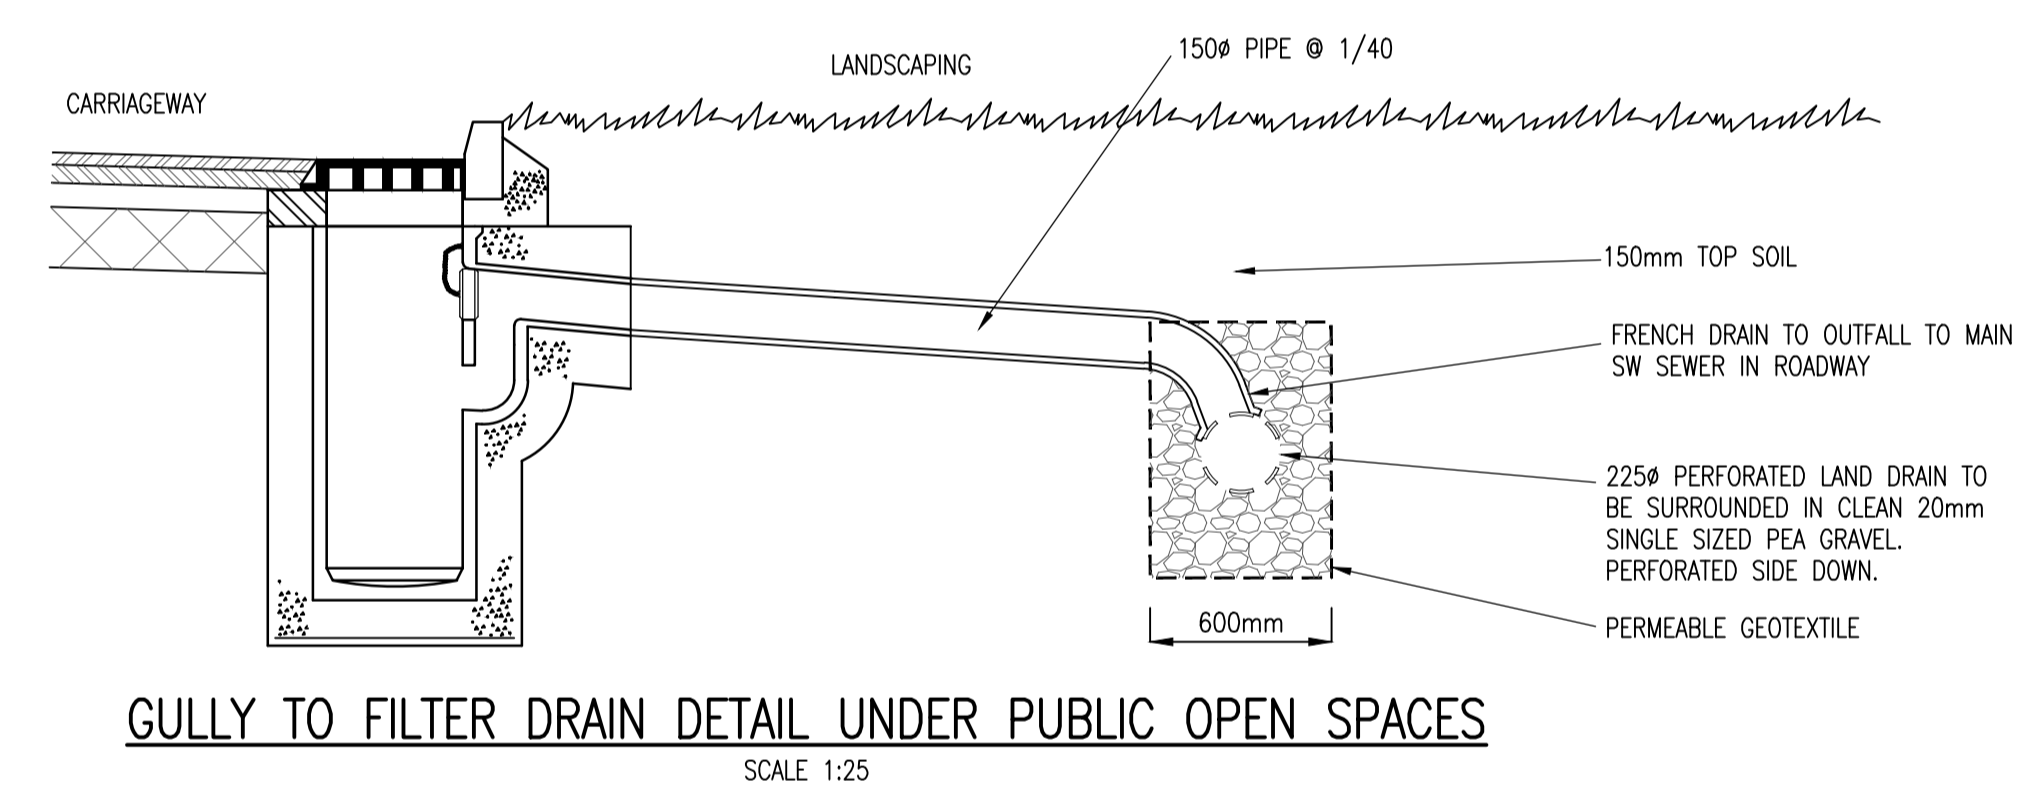


GULLY TO FILTER DRAIN DETAIL UNDER PUBLIC OPEN SPACES
SCALE 1:25

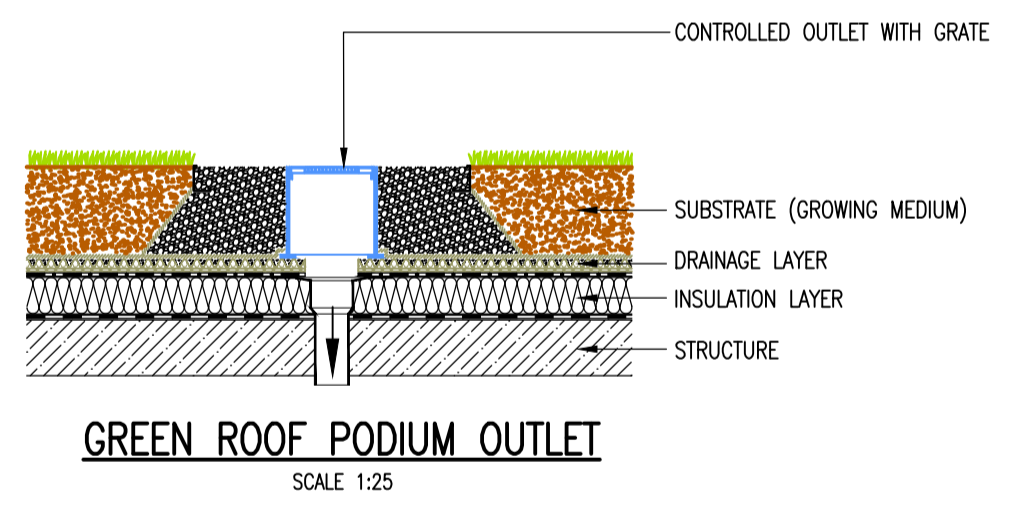

GREEN ROOF PODIUM OUTLET
SCALE 1:25

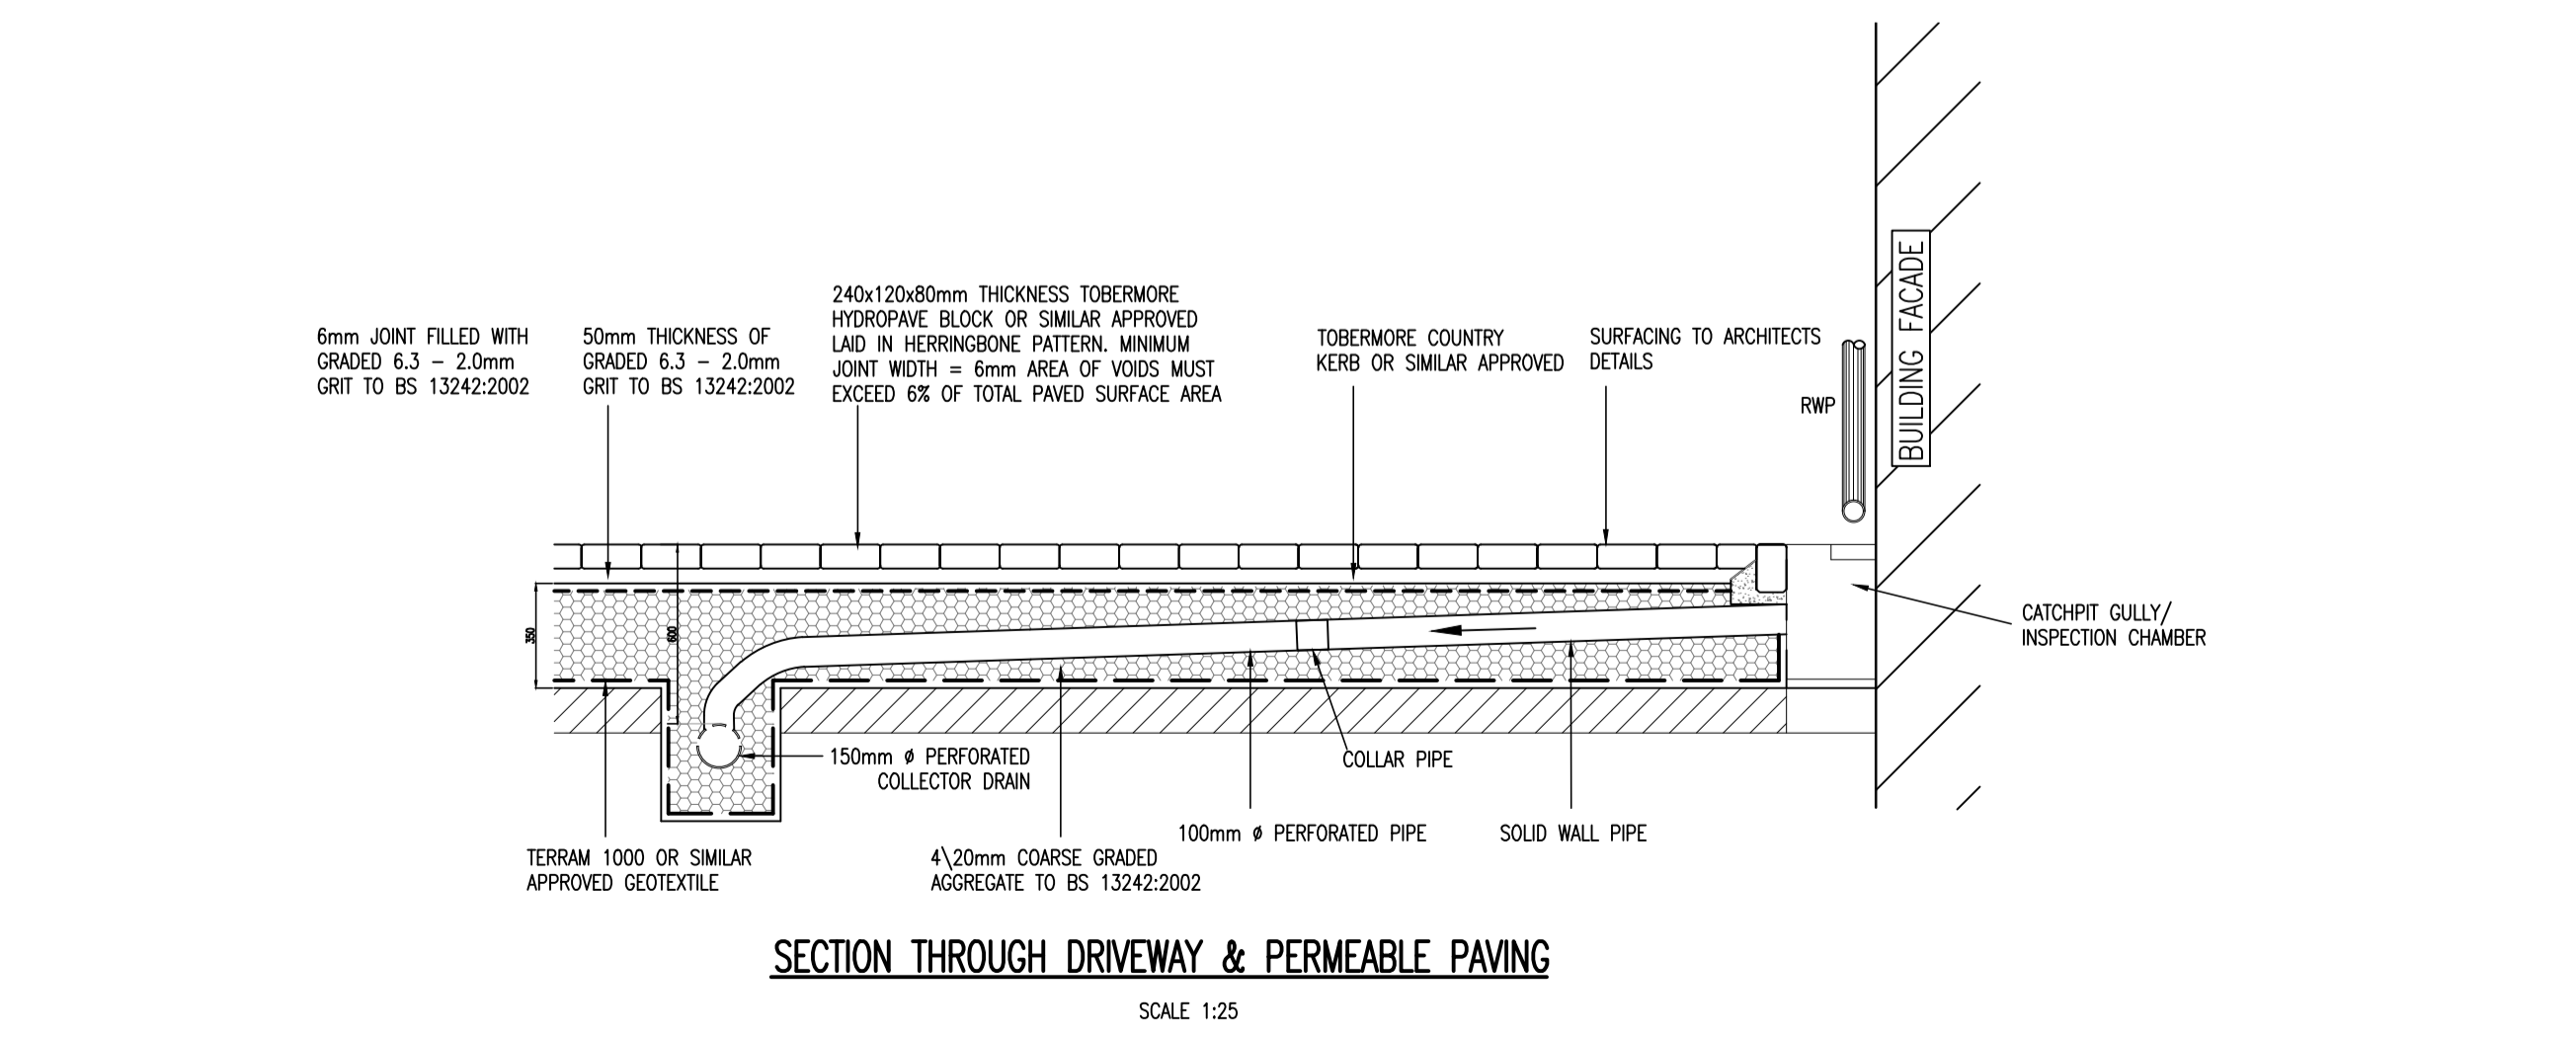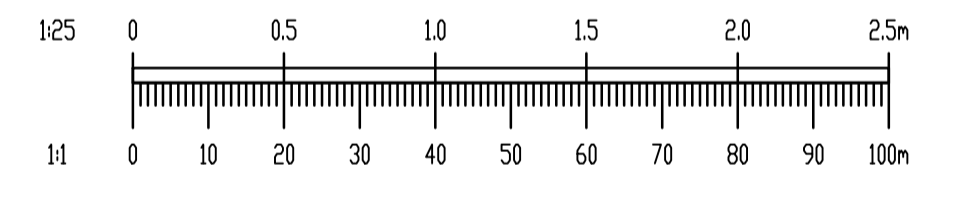

SECTION THROUGH DRIVEWAY & PERMEABLE PAVING
SCALE 1:25

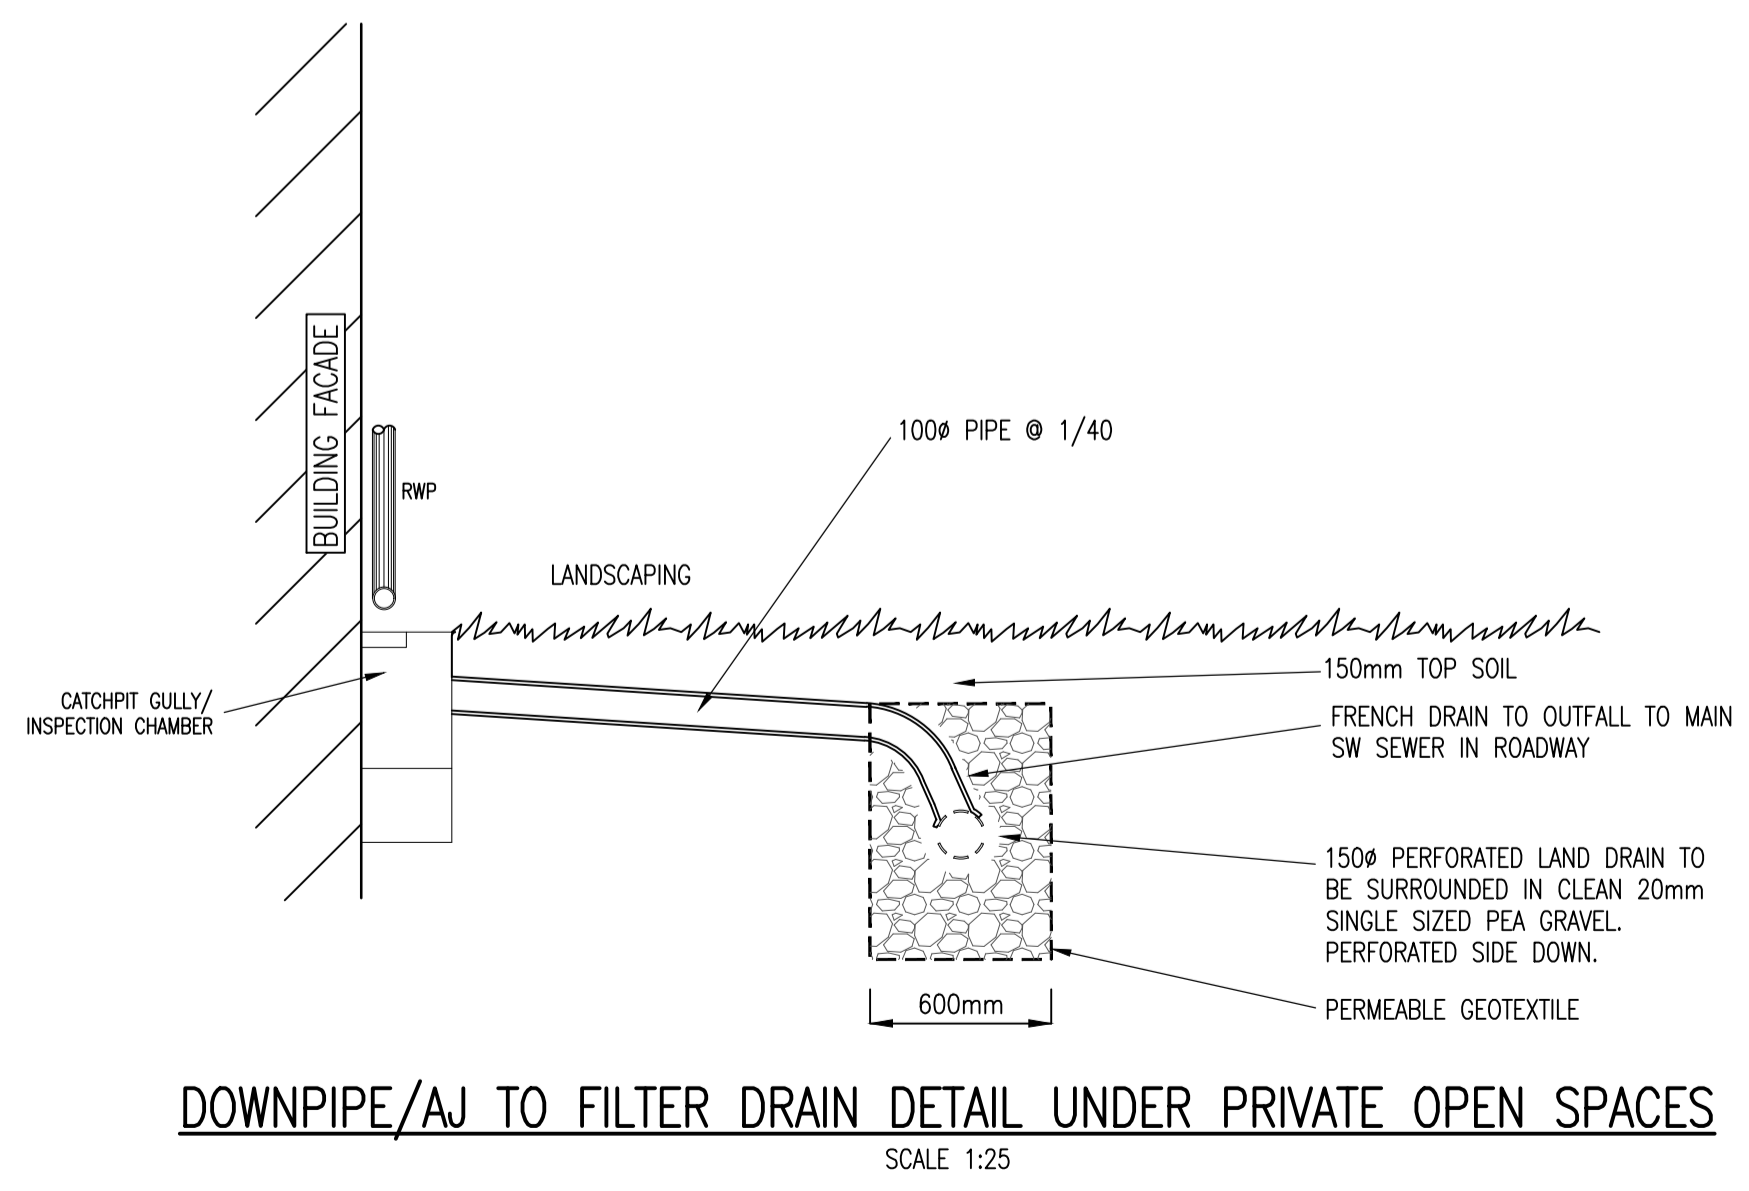

DOWNPIPE/AJ TO FILTER DRAIN DETAIL UNDER PRIVATE OPEN SPACES
SCALE 1:25

REV.	DATE	AMENDMENT	DRN	APPD

STATUS **PLANNING**

Waterman Moylan
Engineering Consultants
BLOCK 5, EASTPOINT BUSINESS PARK, ALFIE BYRNE ROAD,
DUBLIN D03 K7W7 IRELAND.
Tel: (01) 664 8900 Fax: (01) 661 3618
Email: info@waterman-moylan.ie www.waterman-moylan.ie

CLIENT **GERARD GANNON PROPERTIES**
ARCHITECT **CONROY CROWE KELLY ARCHITECTS**

PROJECT **PHASE 3, MOORETOWN**

TITLE **TYPICAL SUDS DETAILS**

DRAWN	DESIGNED	APPROVED	DATE
MS	RM	MD	JULY 2021
SCALE	JOB NO.	DRG. NO.	REVISION
1:25 @ A1	21-011	P1230	