


REFER LANDSCAPE LAYOUT
21-061_LP-01-FI FOR LANDSCAPE
DETAILS AND FINISH

SCALE 1:250

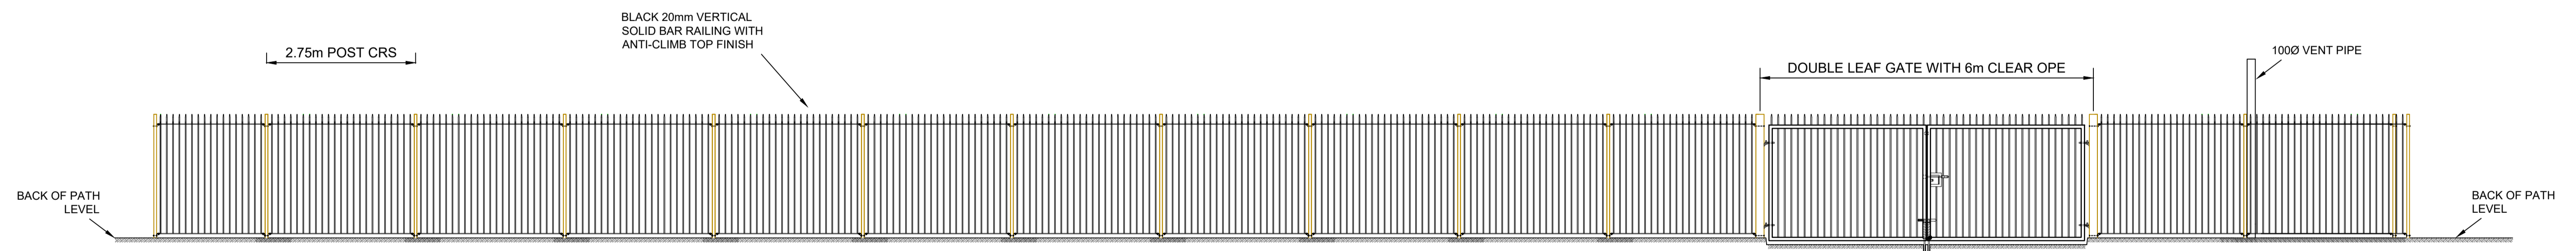

EASTERN ELEVATION NTS
BOUNDARY FENCE ELEVATION - REFER LANDSCAPE LAYOUT 21-061_LP-01-FI FOR
LANDSCAPE FINISH TO FRONT

REV.	DATE	DRN	APP.

STATUS	PLANNING
--------	----------

CLIENT	GERARD GANNON PROPERTIES	TITLE	SITE ACCESS ELEVATION
ARCHITECT	CONROY CROWE KELLY ARCHITECTS	DRWN.	NS
PROJECT	PHASE 3, MOORETOWN STORMWATER STORAGE TANK ON FOUL WATER	DESIGNED	MD
		APPROVED	MD
		DATE	MARCH 2022
		SCALE	AS SHOWN
		JOB NO.	21-011
		DRG. NO.	P2009
		REVISION	

Waterman Moylan
Engineering Consultants

BLOCK 5, EASTPOINT BUSINESS PARK, ALFIE BYRNE ROAD,
DUBLIN D03 H3F4 IRELAND.
Tel: (01) 664 8900 Fax: (01) 661 3618
Email: info@waterman-moylan.ie www.waterman-moylan.ie