
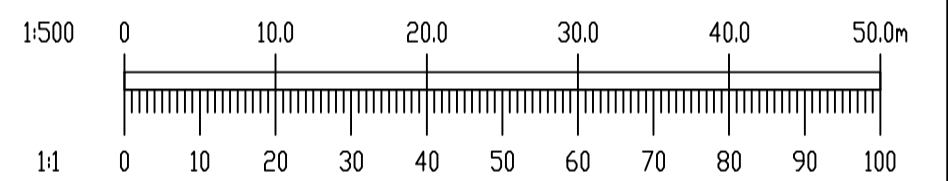


NOTES:

1. DO NOT SCALE. USE FIGURED DIMENSIONS ONLY.
2. THIS DRAWING IS TO BE READ IN CONJUNCTION WITH ALL OTHER RELEVANT ARCHITECTURAL AND ENGINEERING DRAWINGS.

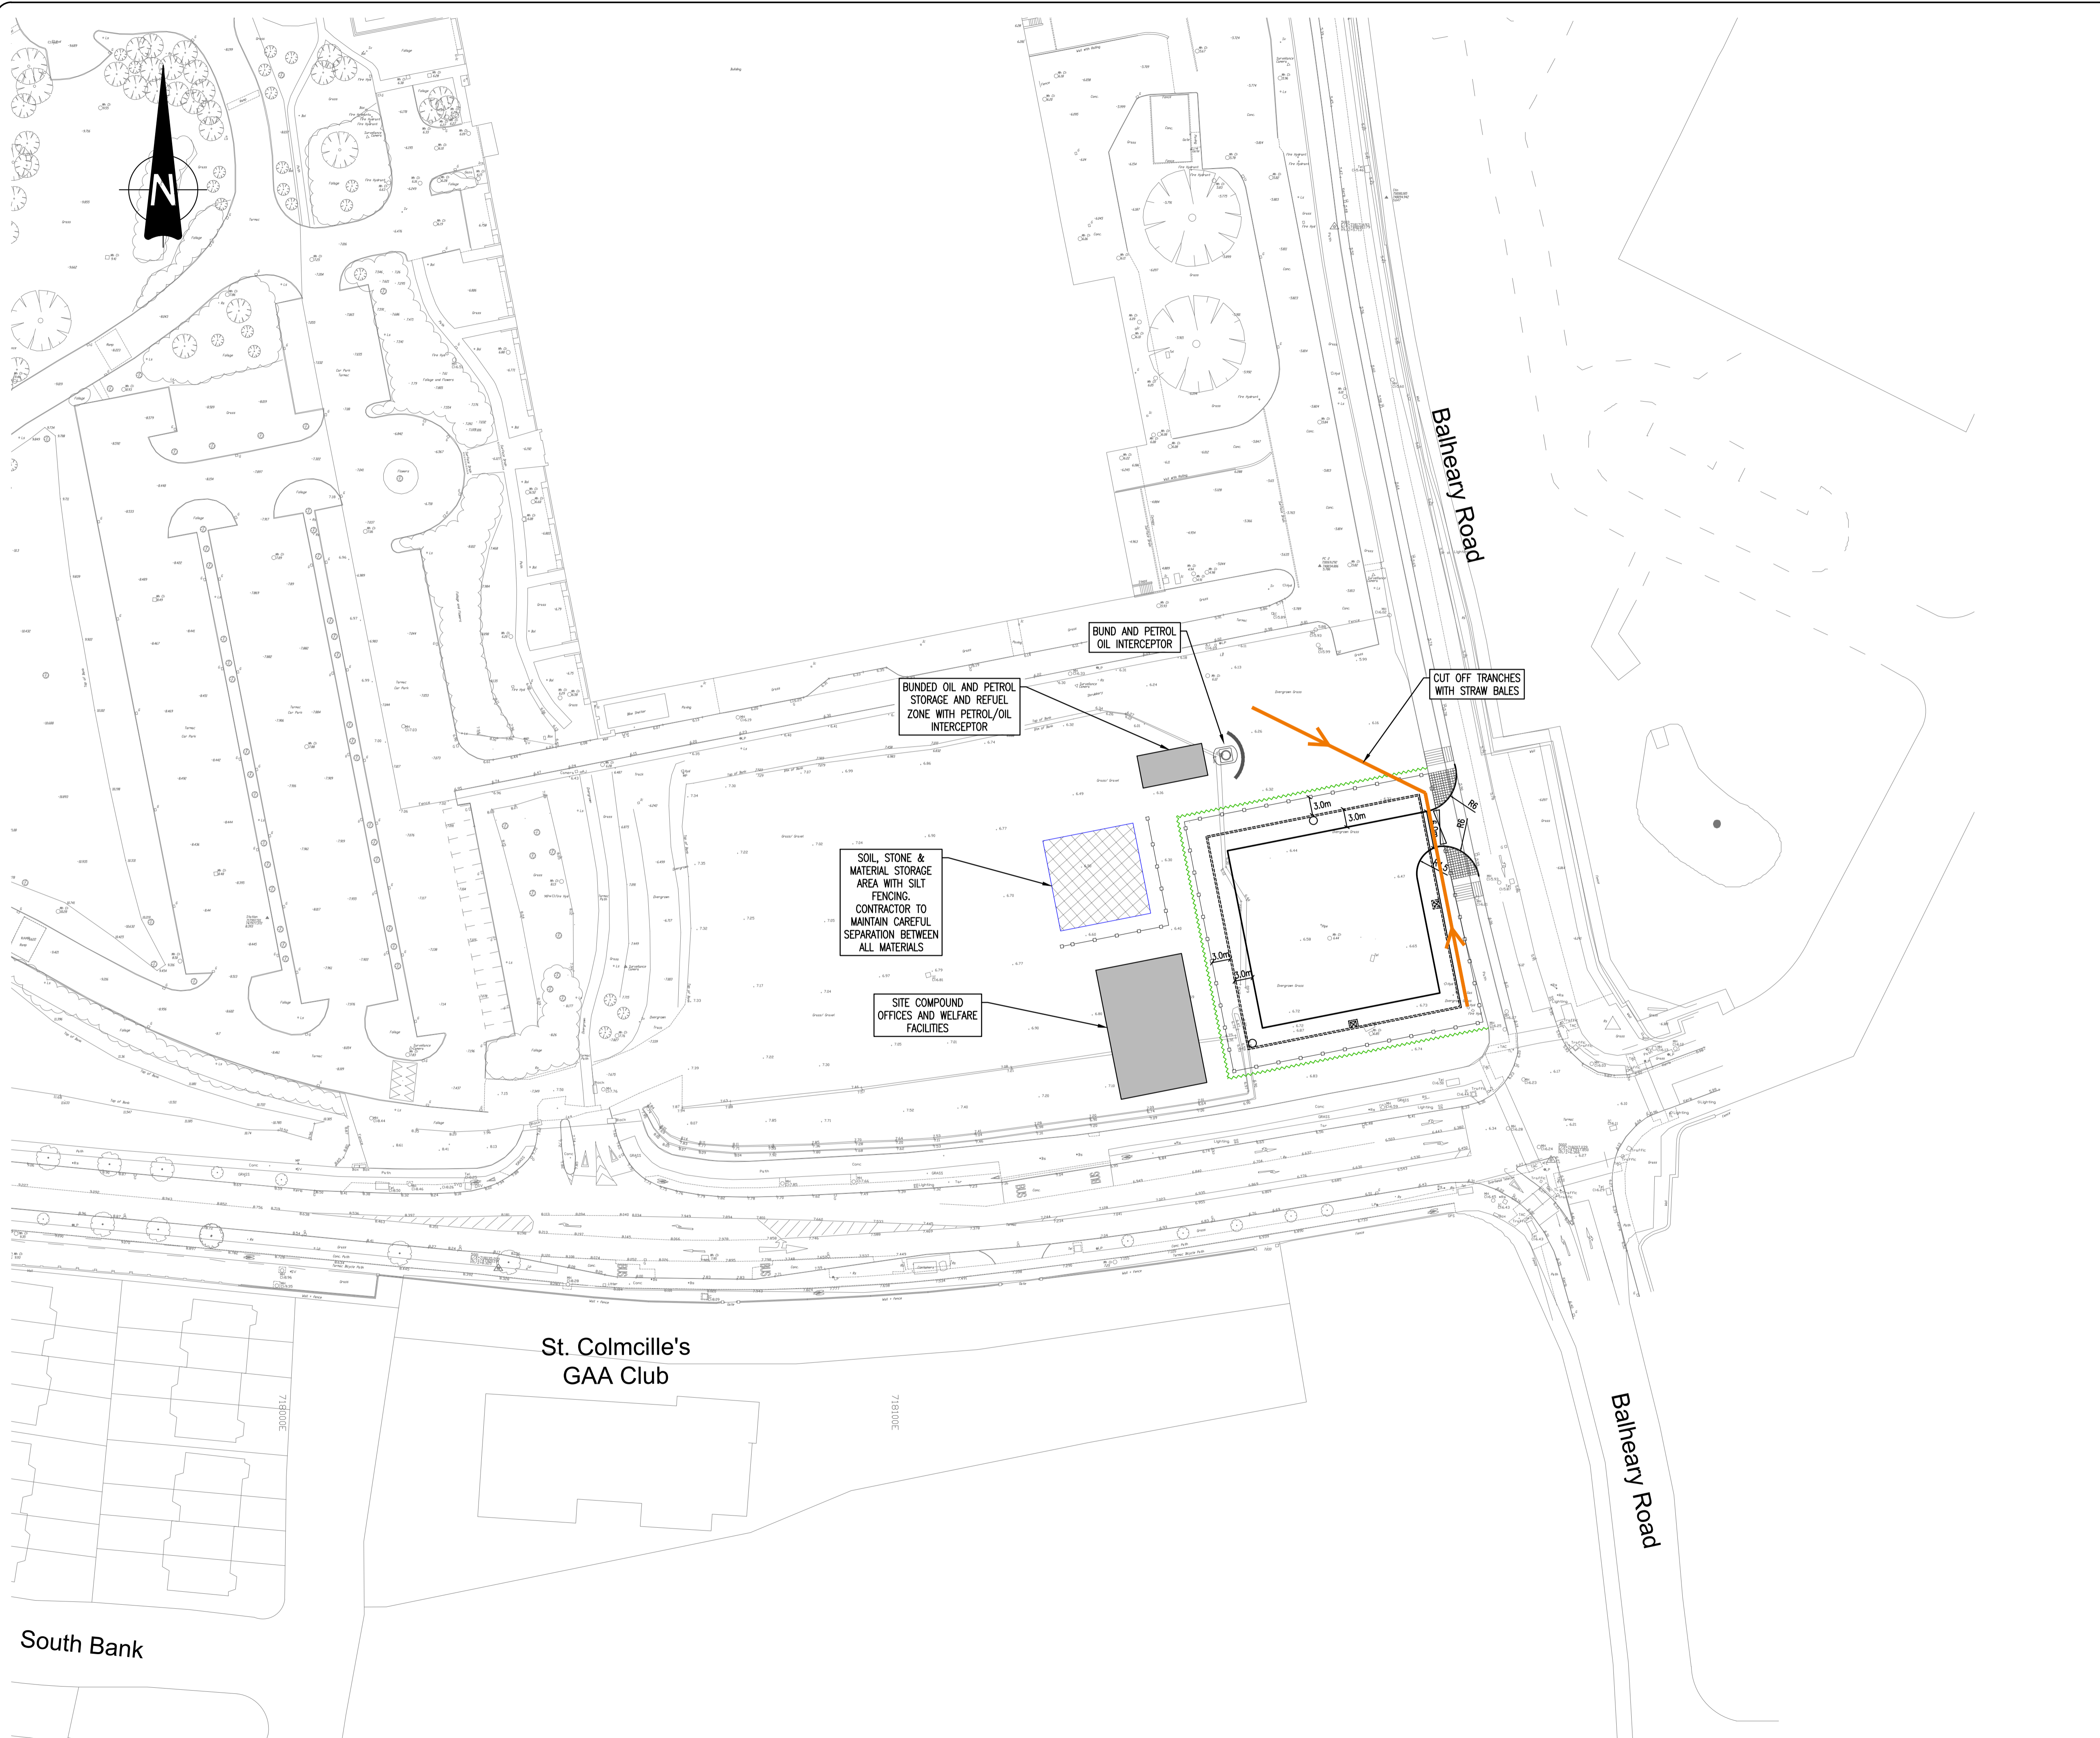

Ordnance Survey Ireland Licence No. EN 0006021			
© Ordnance Survey Ireland/Government of Ireland.			
REV.	DATE	AMENDMENT	DRN APPD

STATUS **PLANNING**

Waterman Moylan
Engineering Consultants

BLOCK 5, EASTPOINT BUSINESS PARK, ALFIE BYRNE ROAD,
DUBLIN D03 K7W7 IRELAND.
Tel: (01) 664 8900 Fax: (01) 661 3618
Email: info@waterman-moylan.ie www.waterman-moylan.ie

CLIENT **GERARD GANNON PROPERTIES**
ARCHITECT **CONROY CROWE KELLY ARCHITECTS**

PROJECT **PHASE 3,
MOORETOWN
STORMWATER STORAGE TANK ON
FOUL WATER DRAINAGE**

TITLE **INDICATIVE COMPOUND AND
CONSTRUCTION MANAGEMENT LAYOUT**

DRAWN MS	DESIGNED MD	APPROVED MD	DATE MARCH 2022
SCALE 1:500 @ A1	JOB NO. 21-011	DRG. NO. P2010	REVISION